



Alternative
Designs Inc

18-308


FIRST FLOOR 1640 S.F.

SECOND FLOOR 1900 S.F.

TOTAL 3540 S.F.




1 FRONT ELEVATION
AI SCALE: 1/4" = 1'-0"

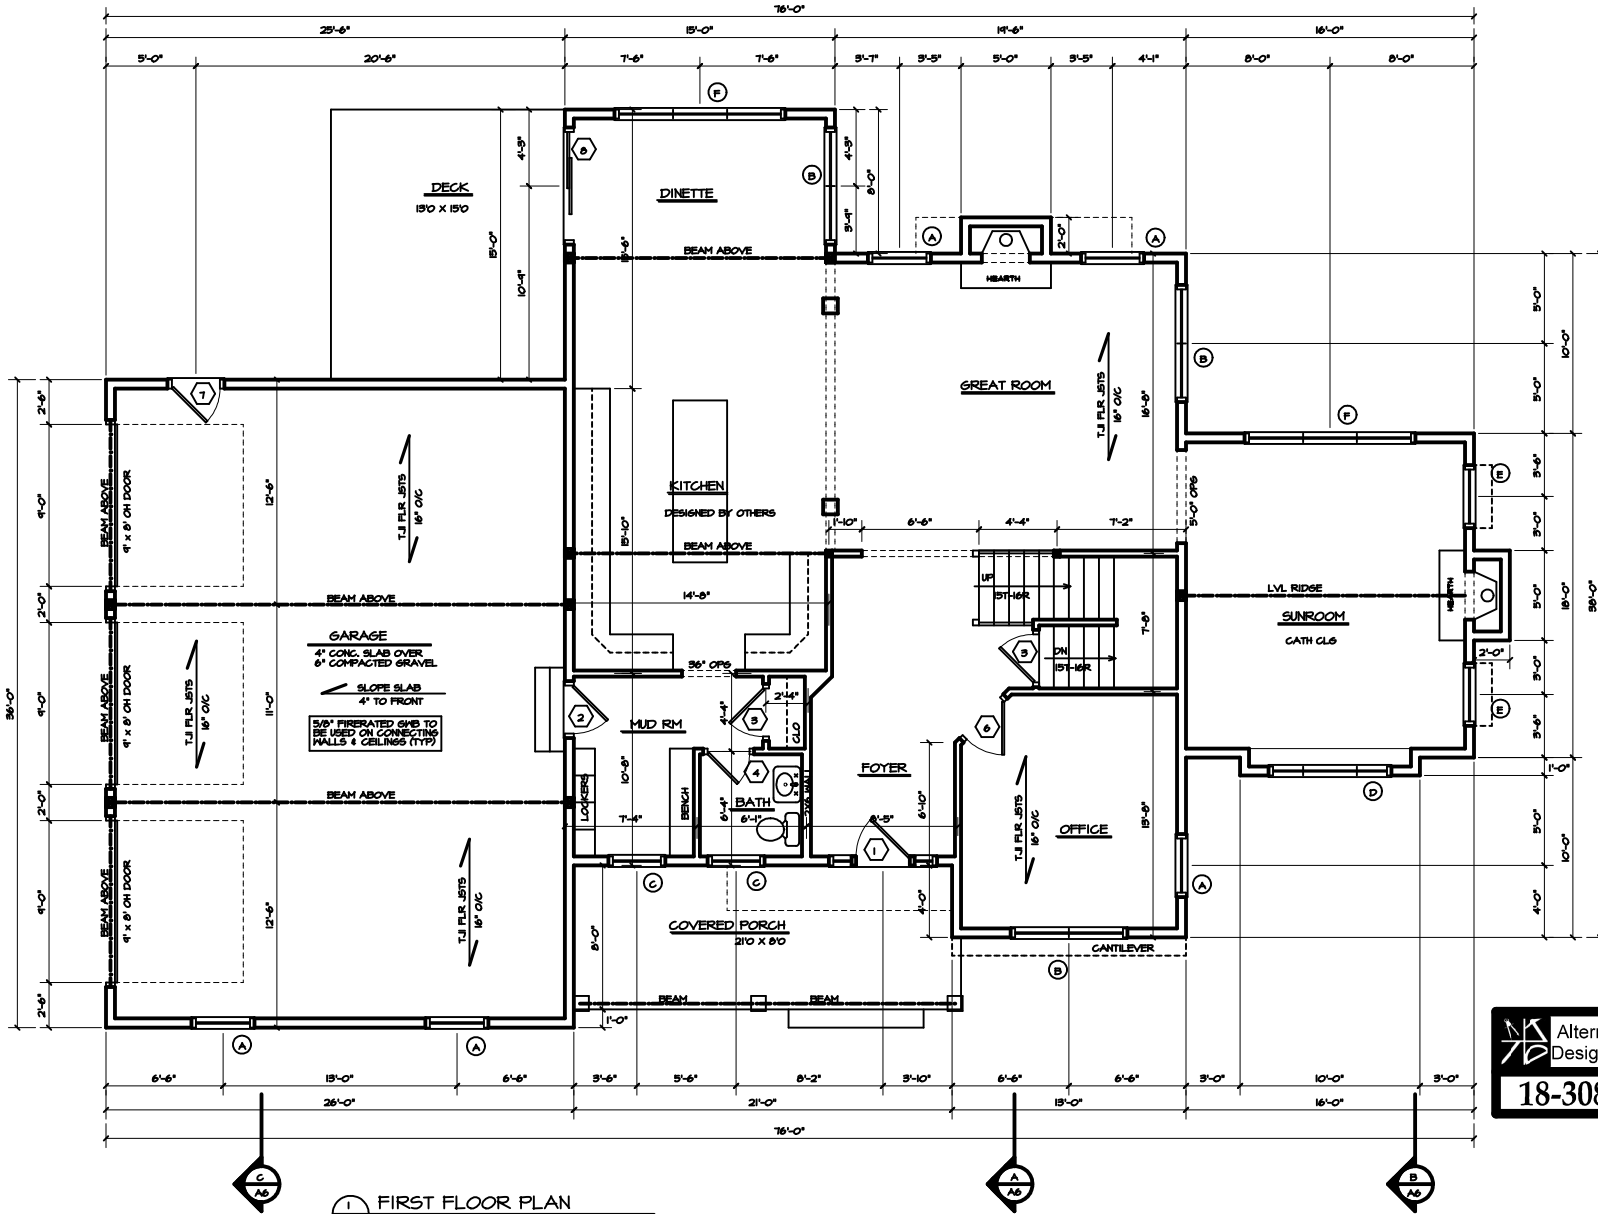

1 FIRST FLOOR PLAN
 AS SCALE: 1/4" = 1'-0"



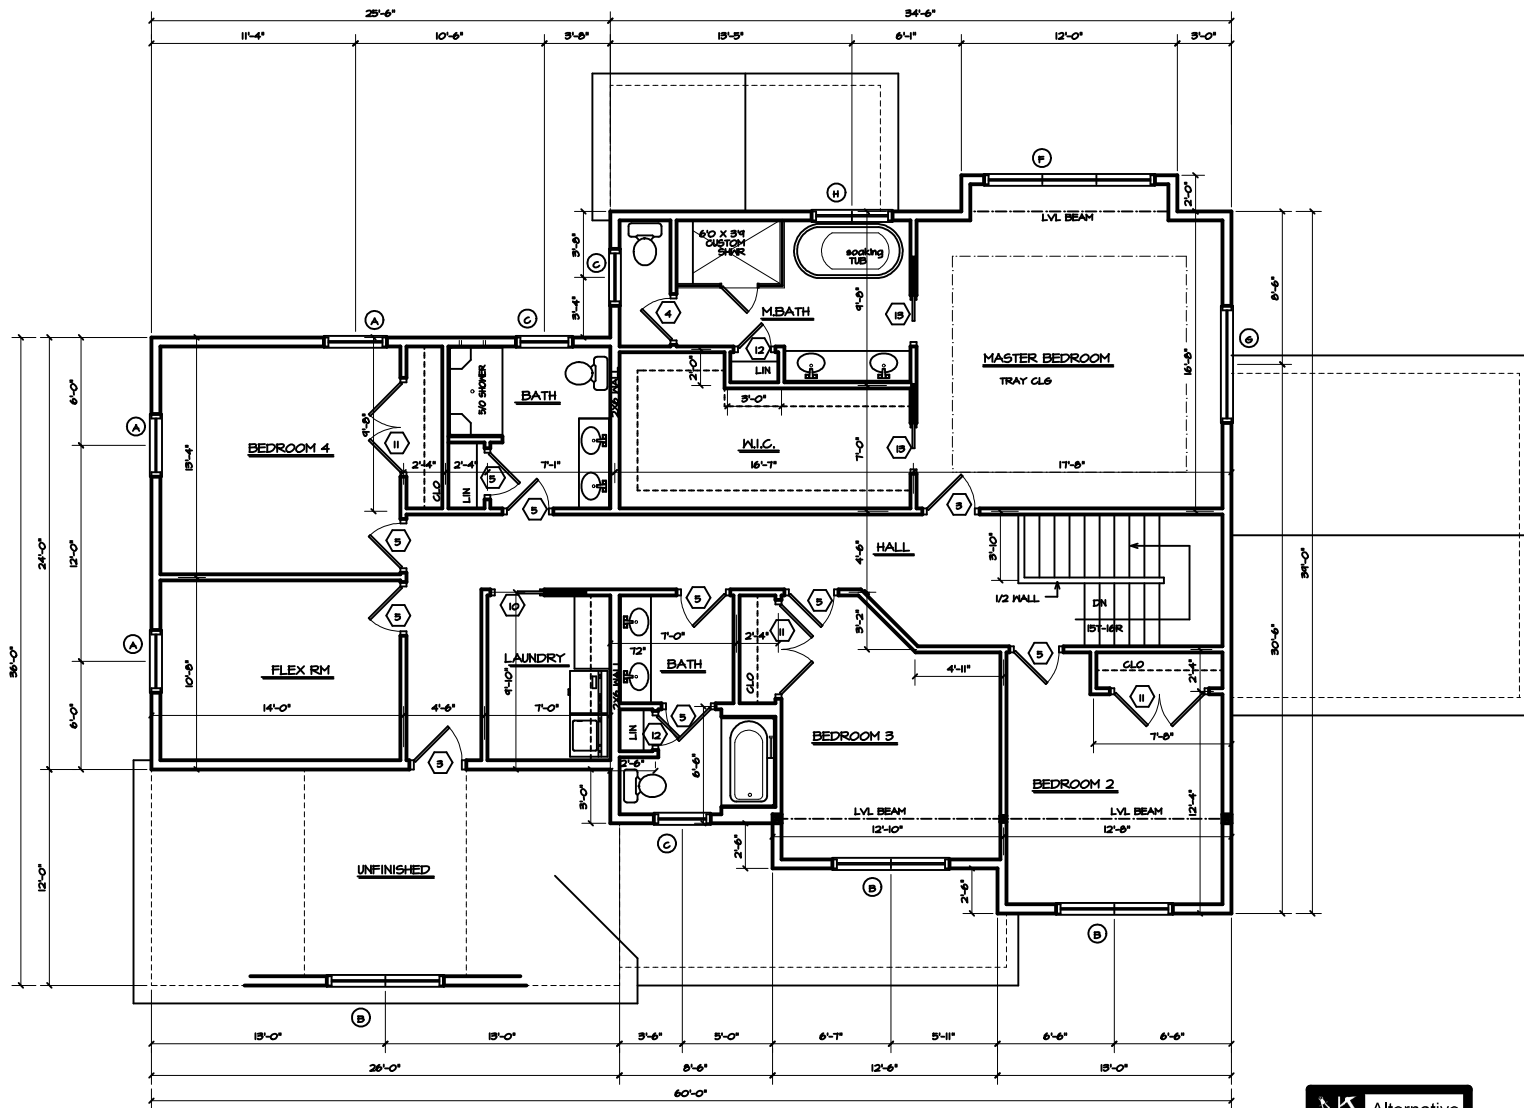

1 SECOND FLOOR PLAN
 A4 SCALE: 1/4" = 1'-0"

