





FIRST FLOOR	1745 S.F.
SECOND FLOOR	1779 S.F.
TOTAL	3524 S.F.

19-179

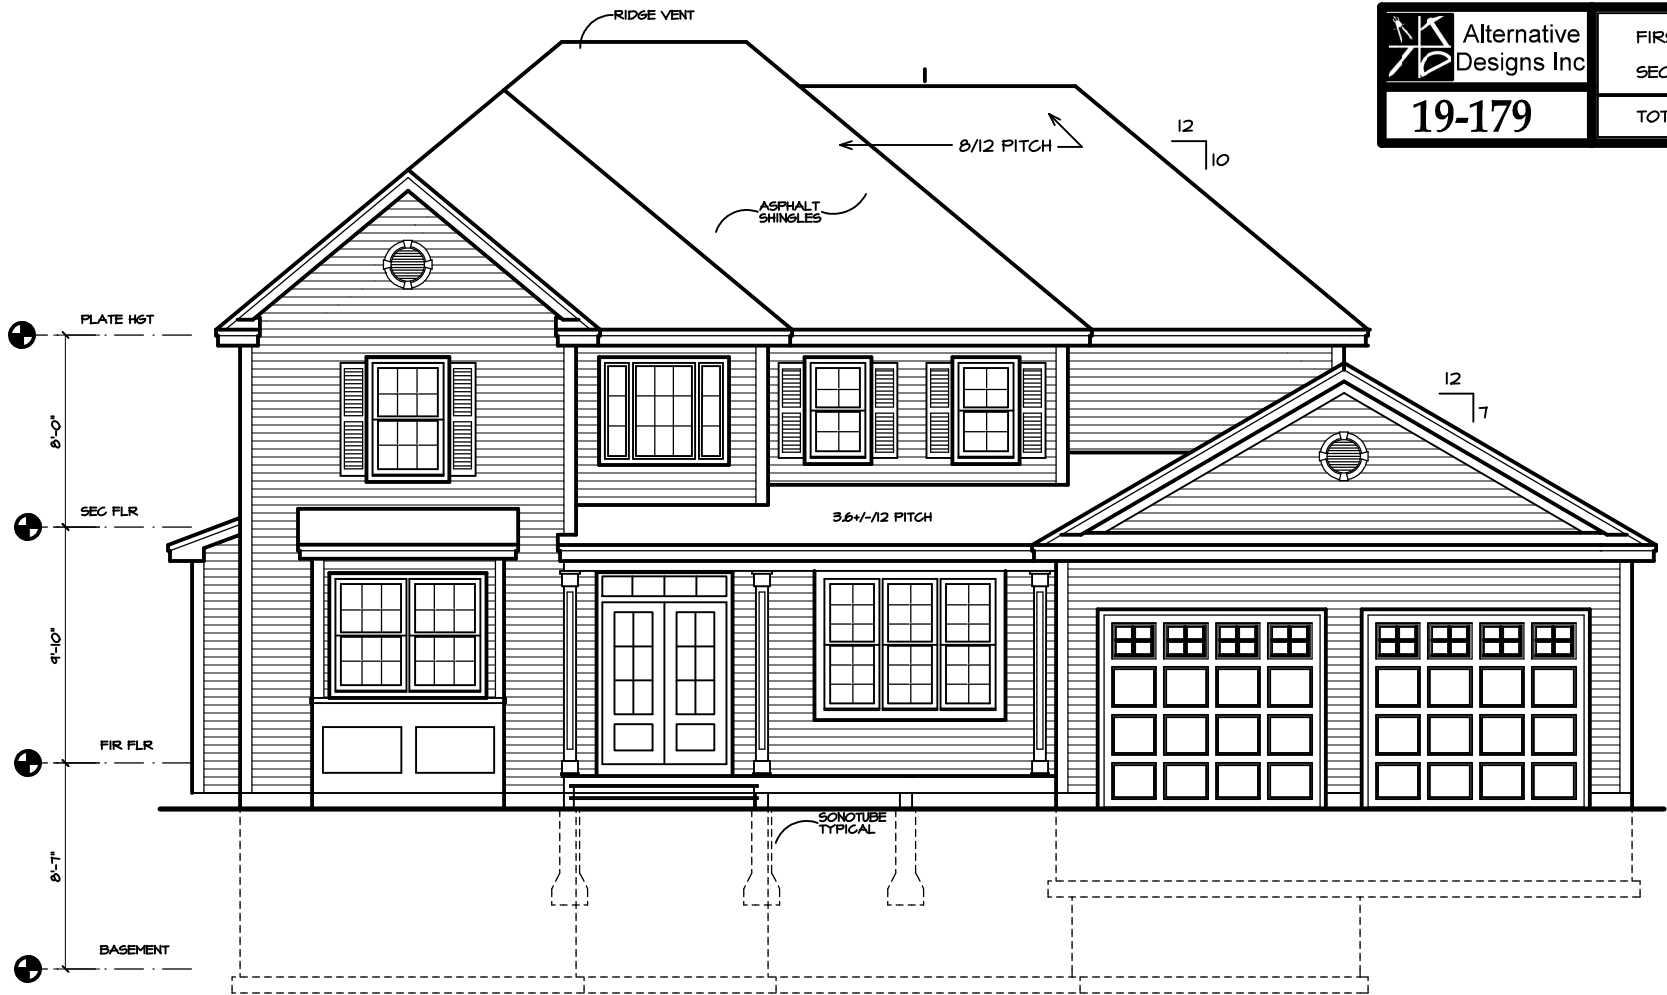

1 FRONT ELEVATION
AI SCALE: 1/4" = 1'-0"

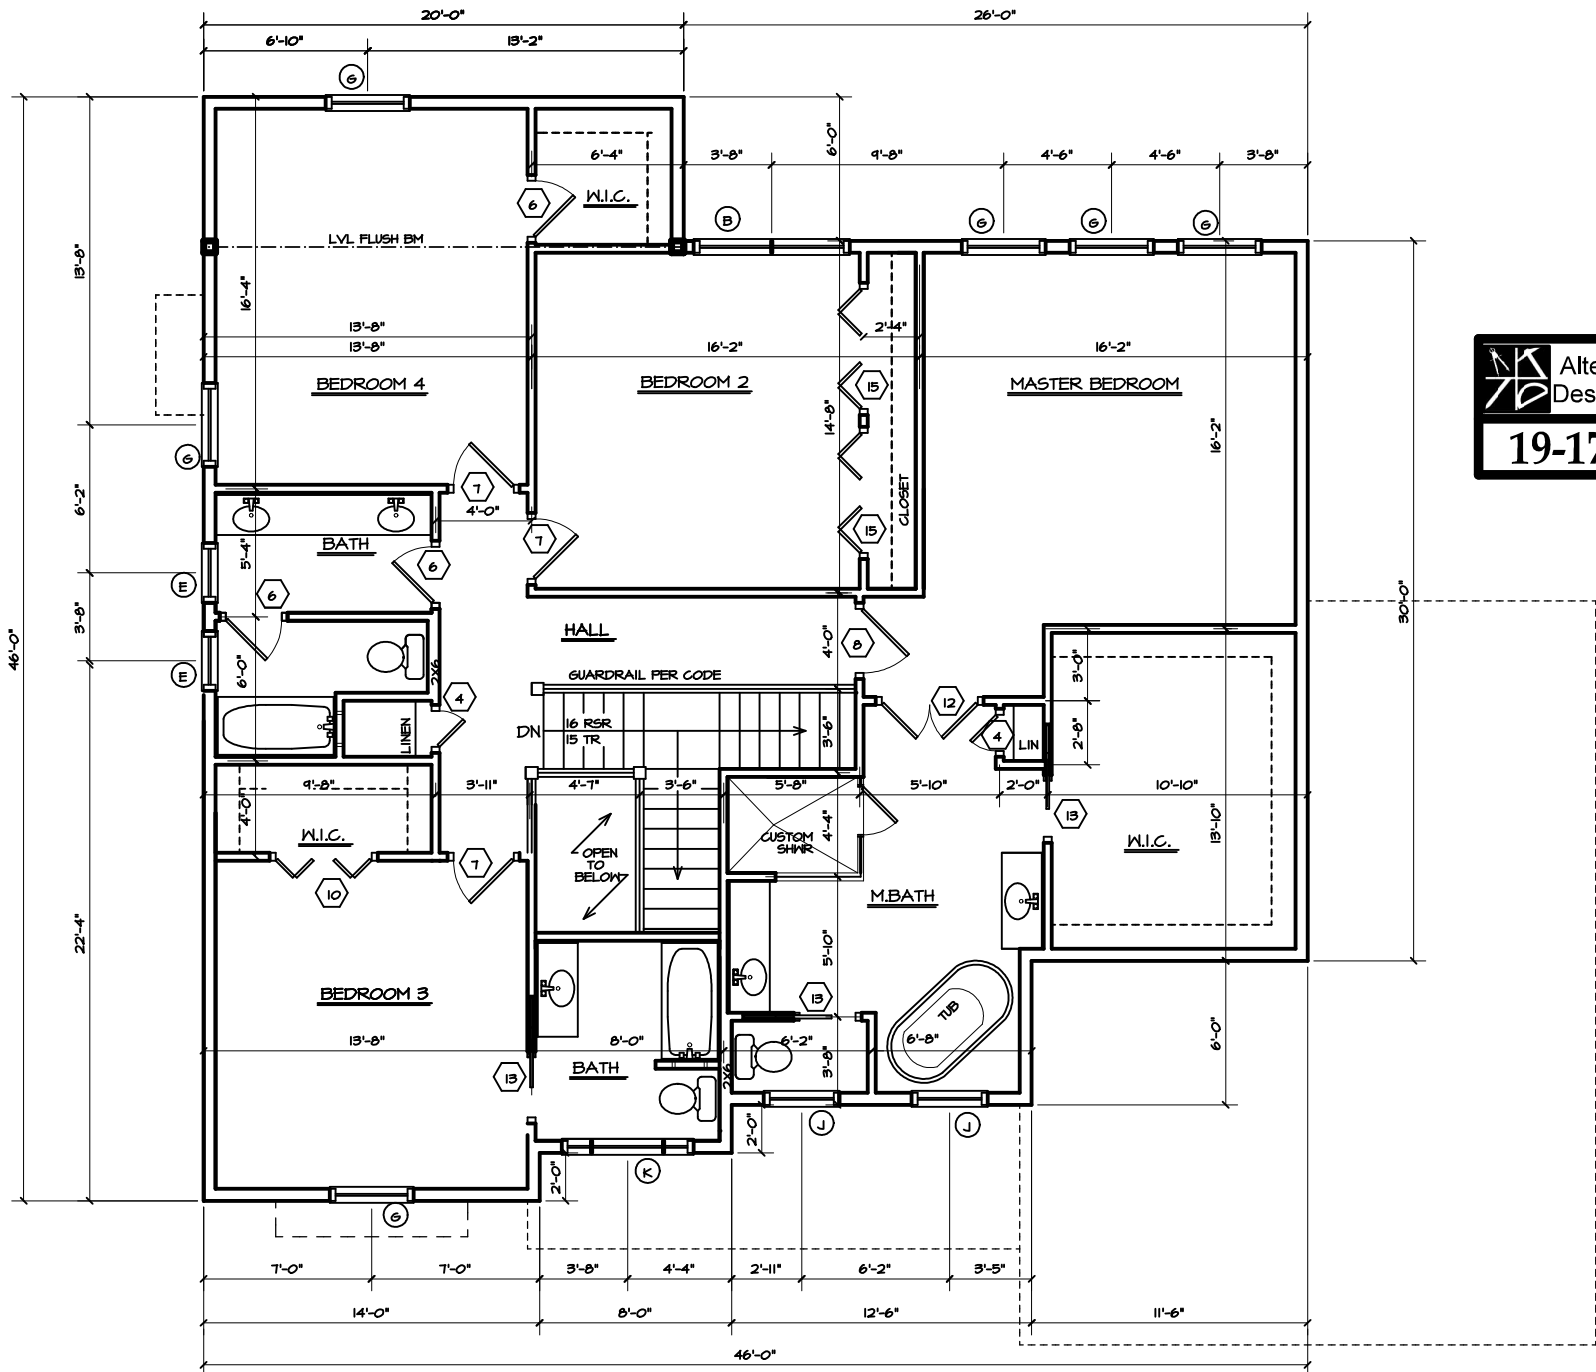

1 SECOND FLOOR PLAN
A5 SCALE: 1/4" = 1'-0" 1779 SQ FT