




FIRST FLOOR	1695 S.F.
SECOND FLOOR	1922 S.F.
TOTAL	3617 S.F.

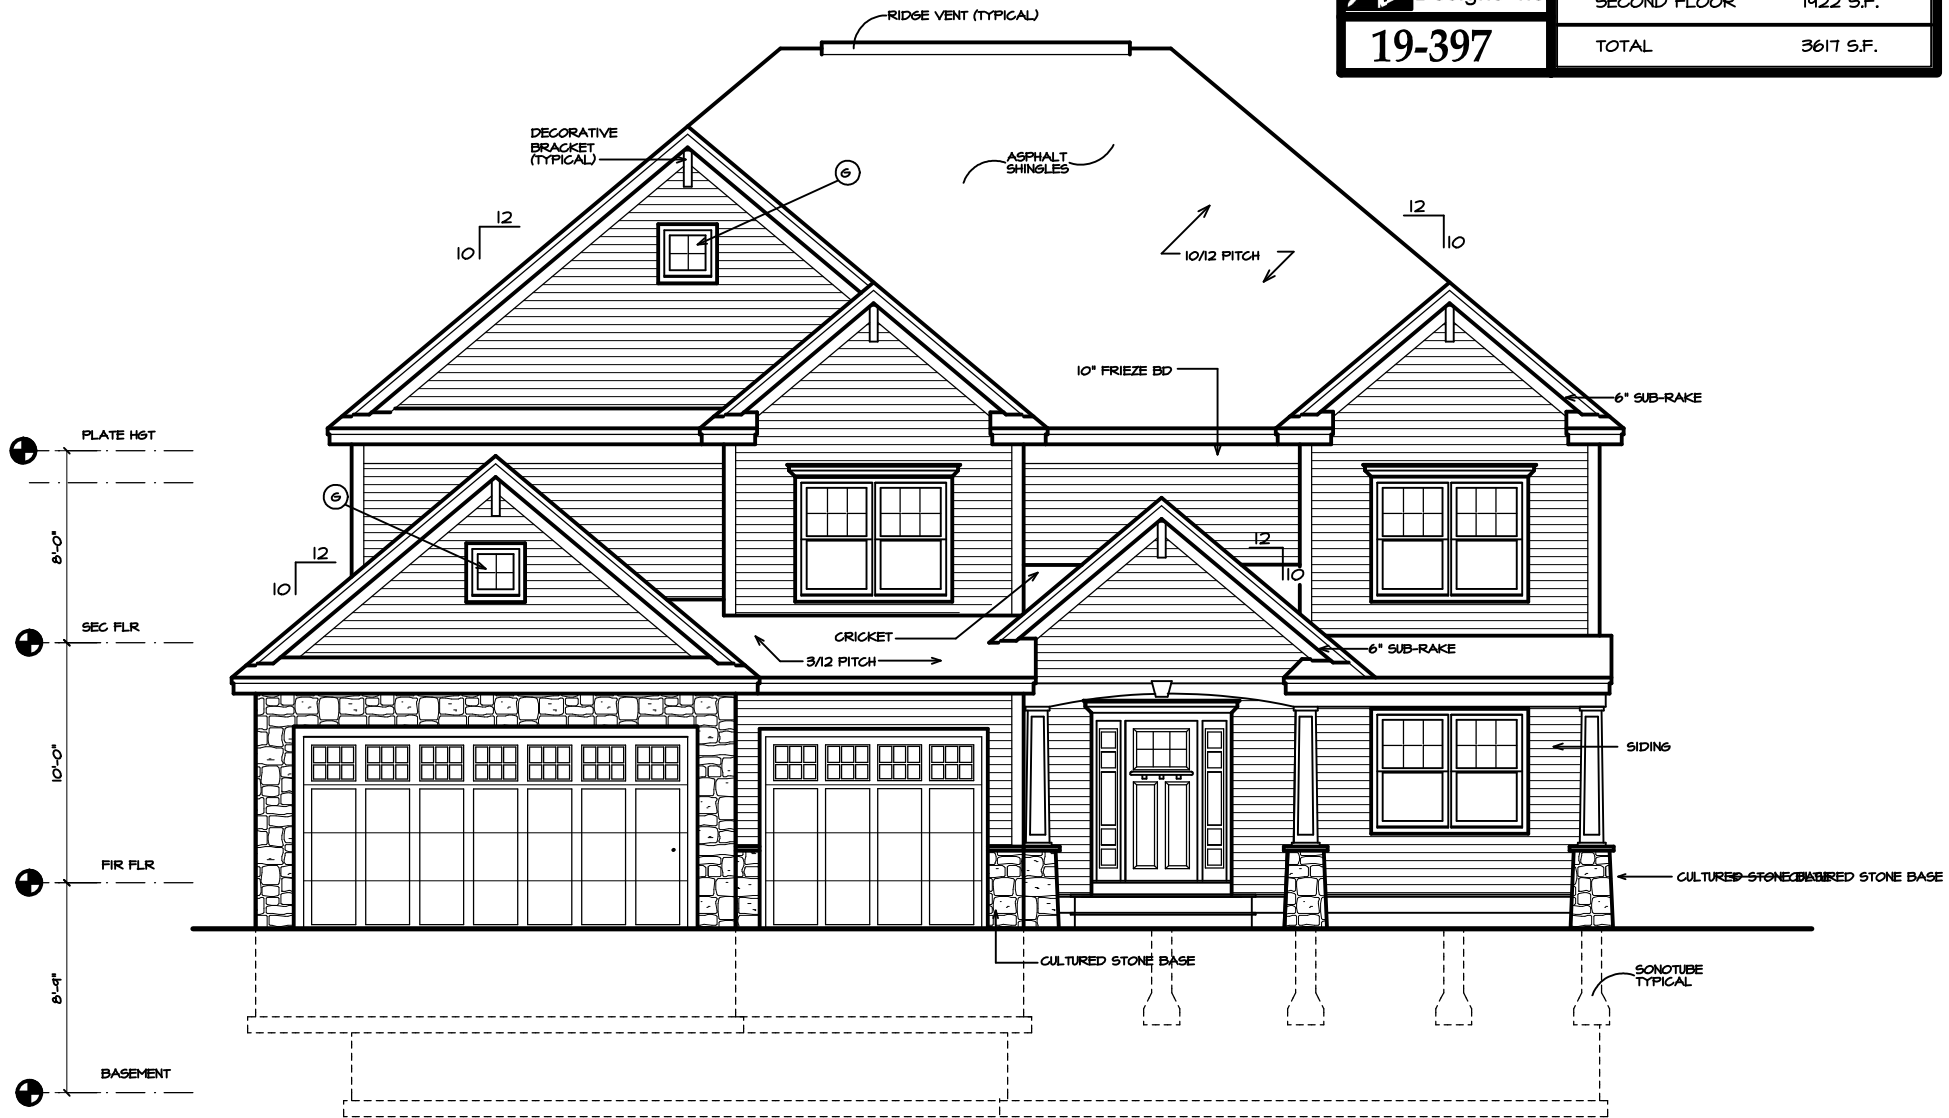


FRONT ELEVATION
 SCALE: 1/4" = 1'-0"

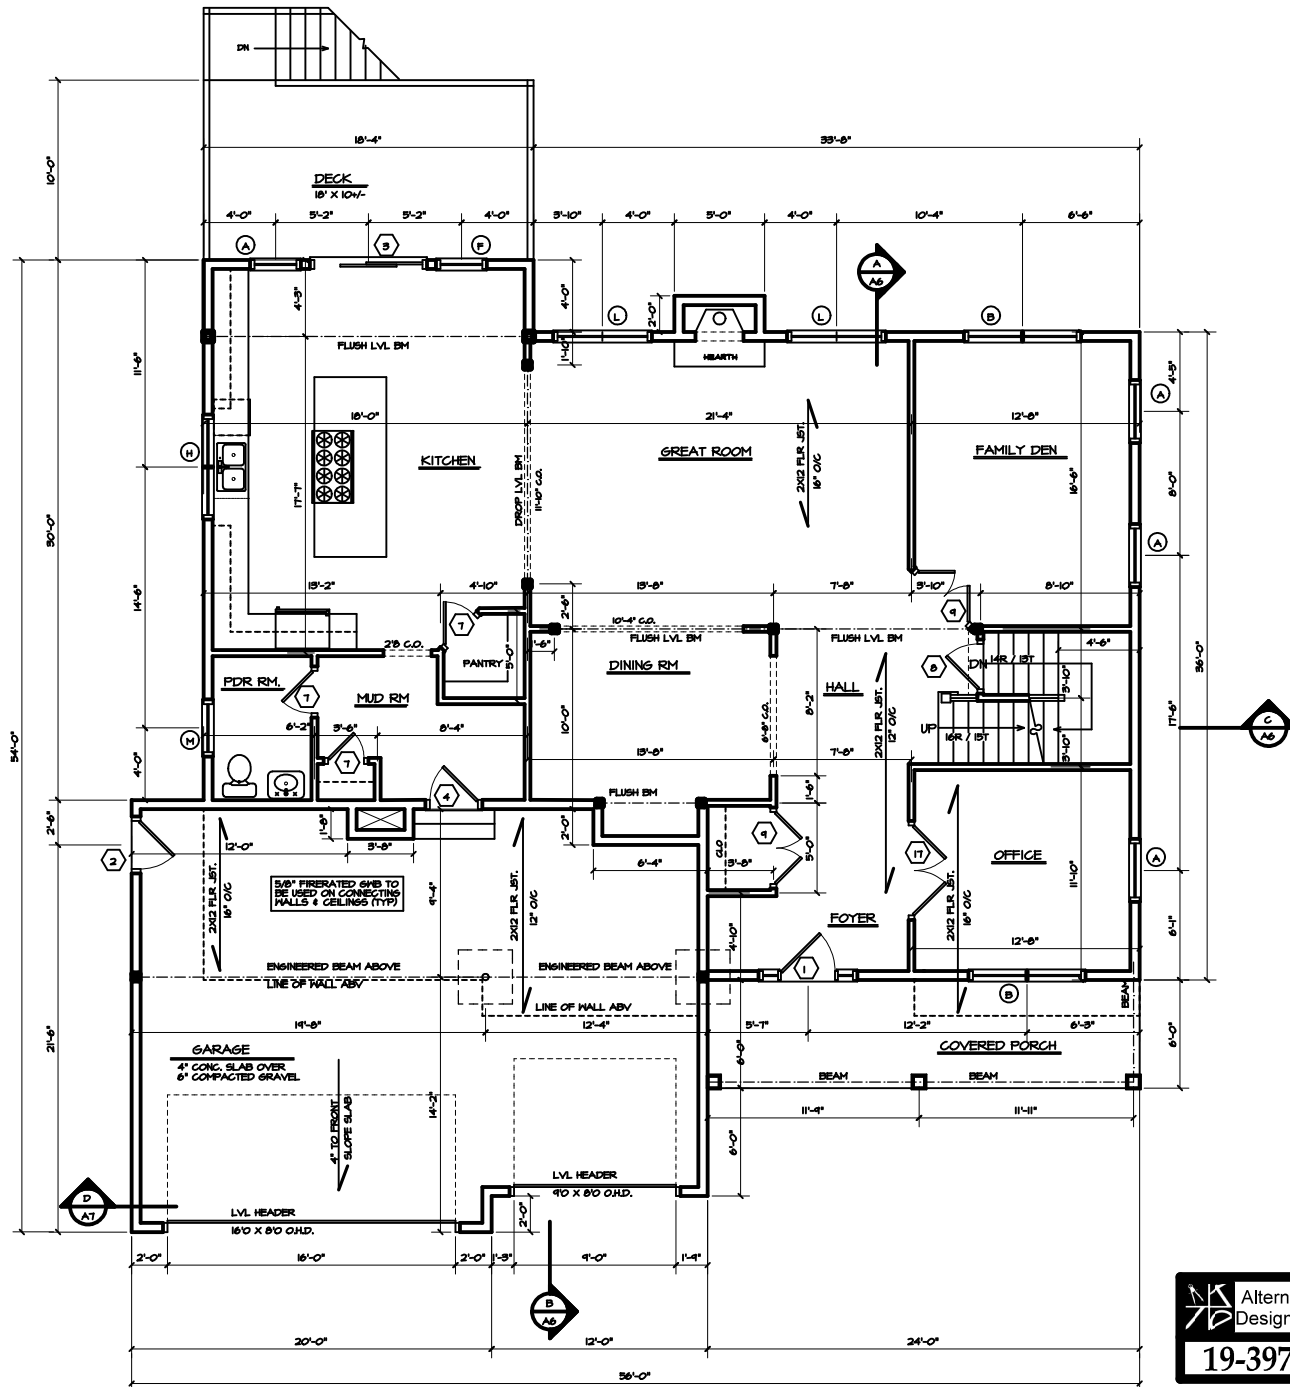

1 FIRST FLOOR PLAN
A4 SCALE: 1/4" = 1'-0"

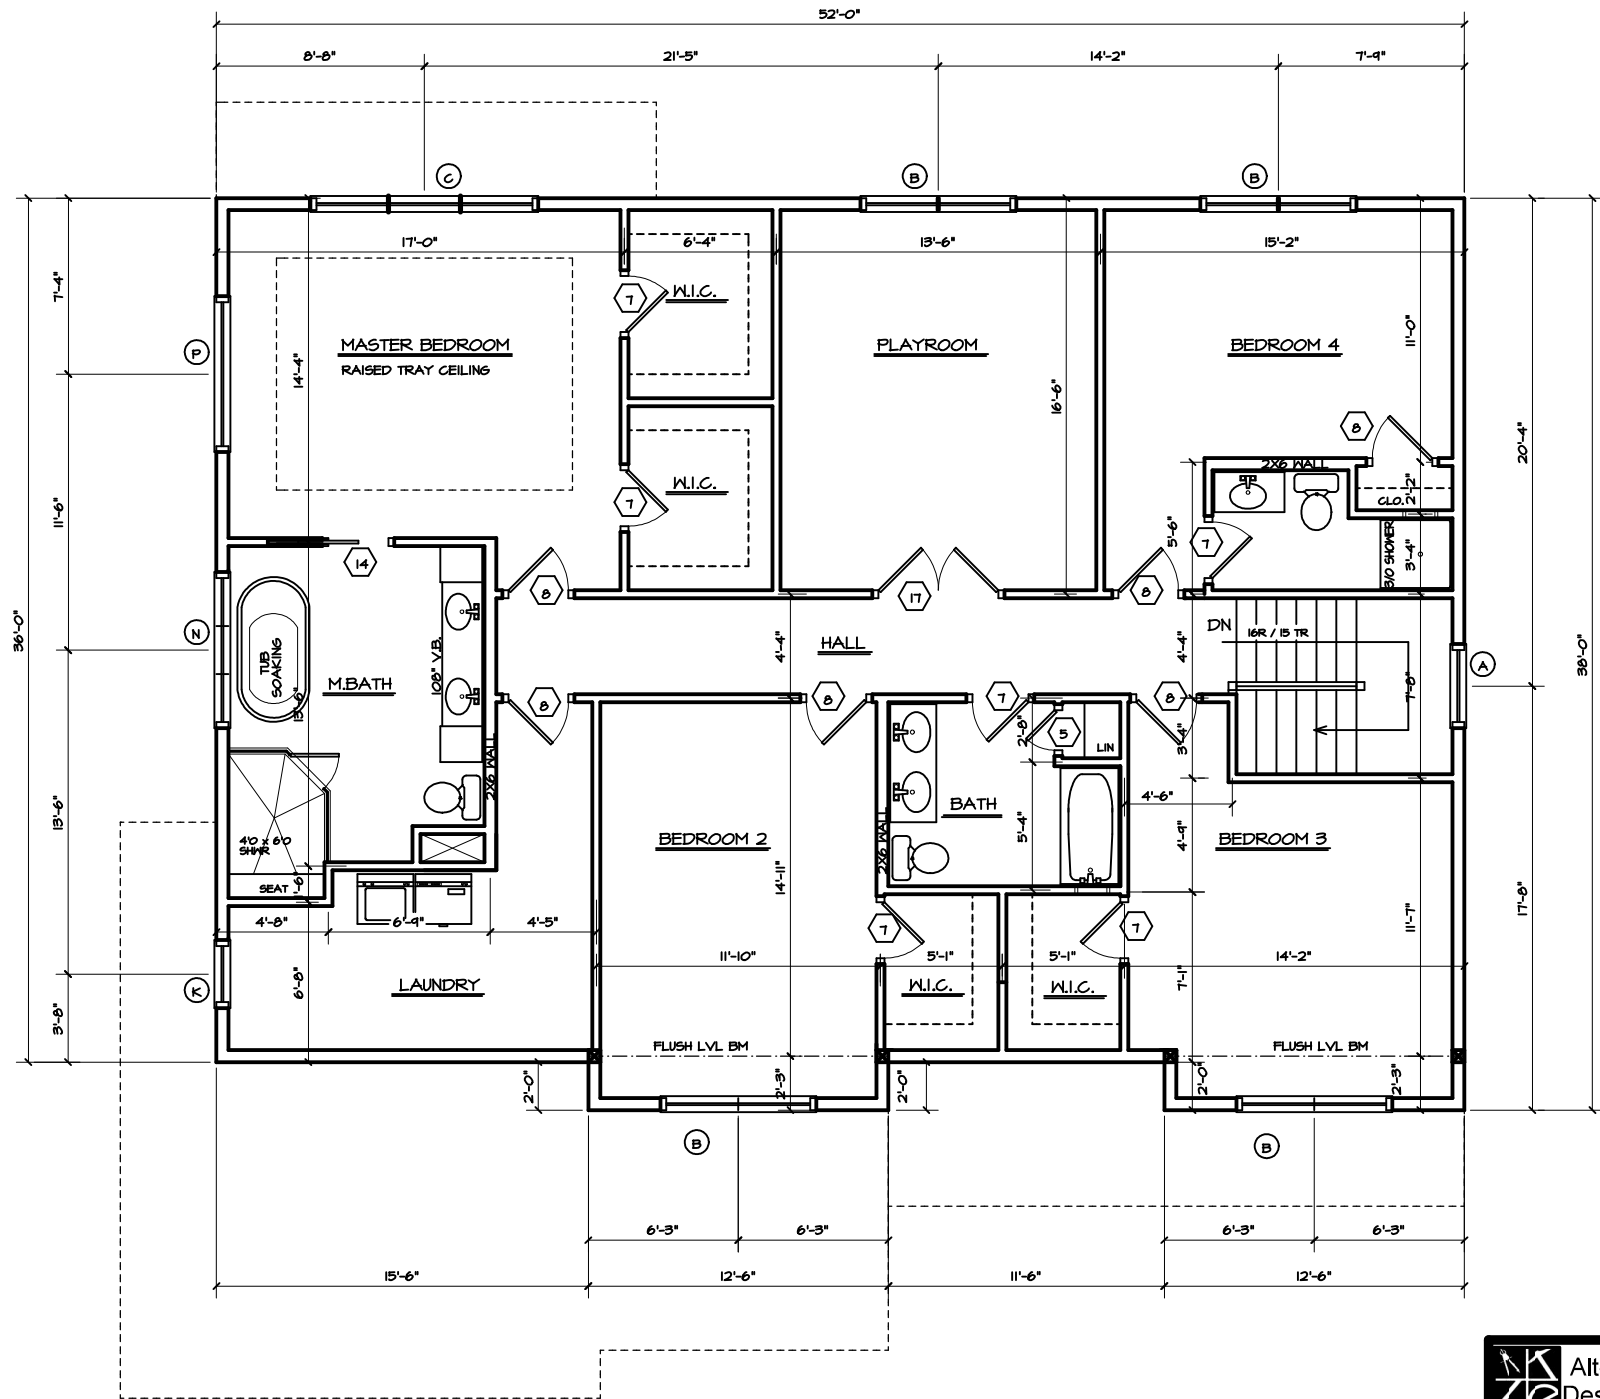

1 SECOND FLOOR PLAN
 A4 SCALE: 1/4" = 1'-0"