


These drawings, specifications, and the design conveyed are the exclusive property of Alternative Designs Inc. All form or reproduction of design is expressly prohibited. A.D.I. © 2022

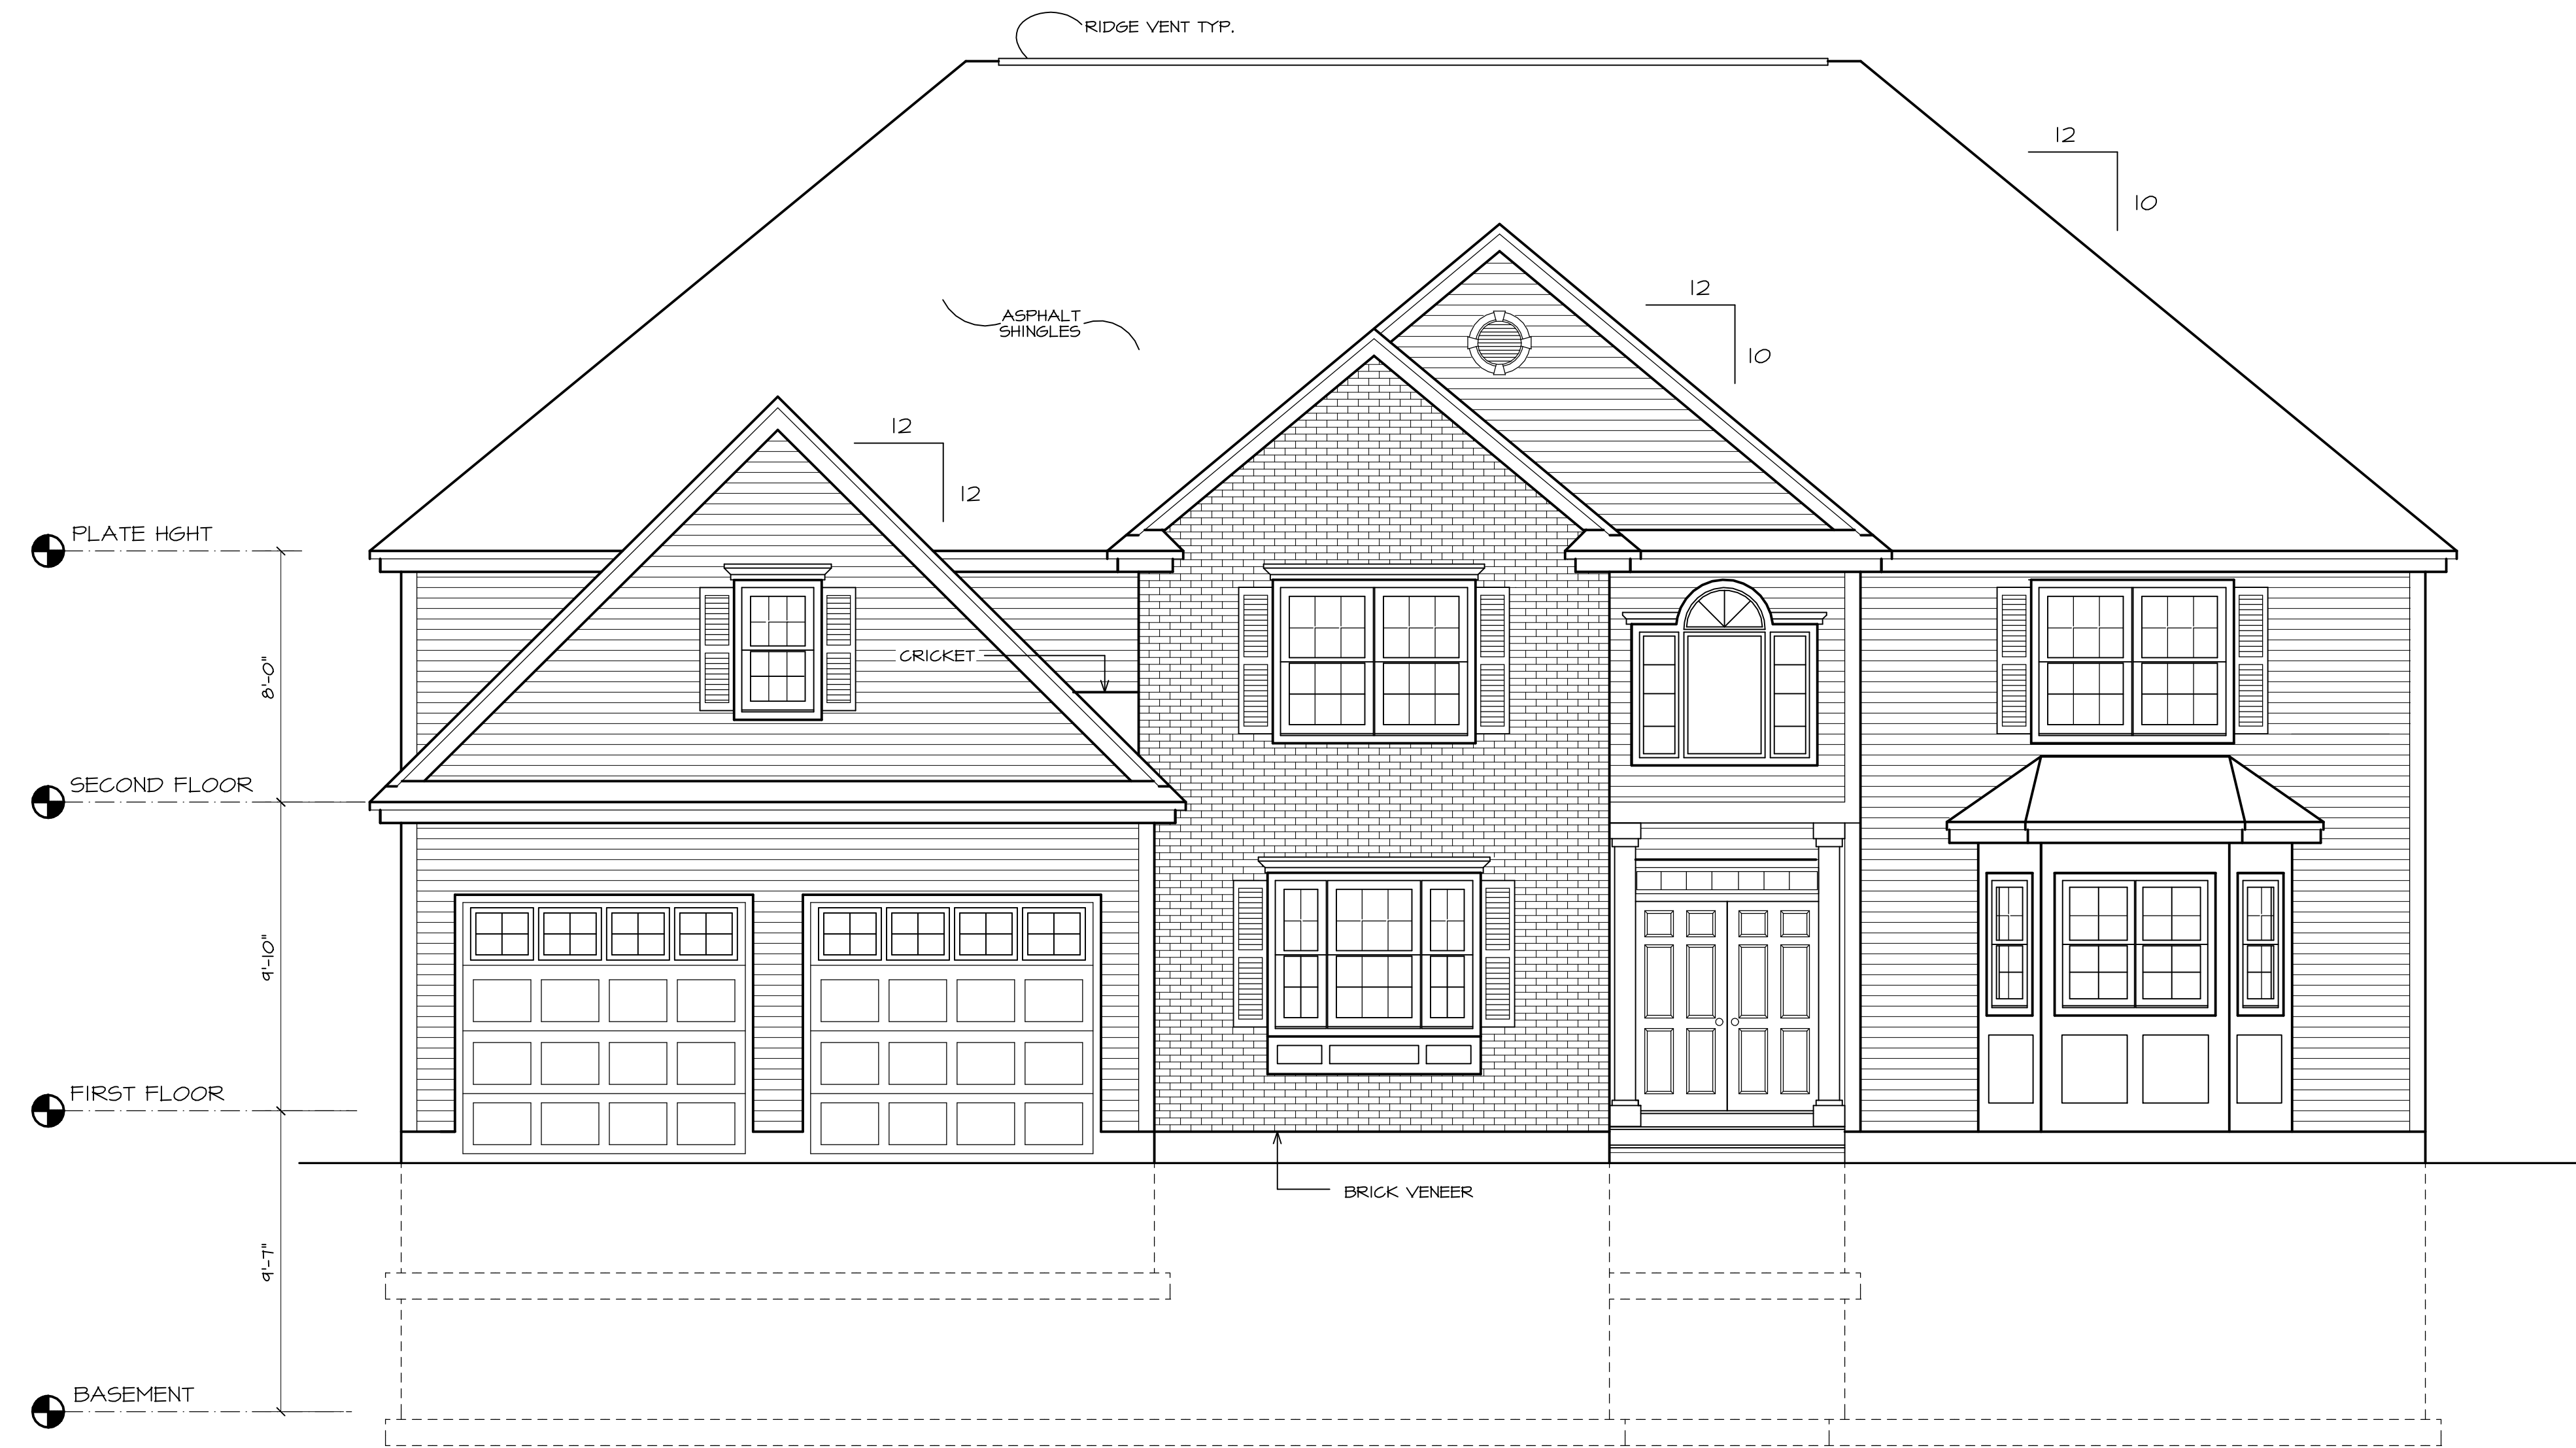

1 FRONT ELEVATION
A1 SCALE: 1/4" = 1'-0"



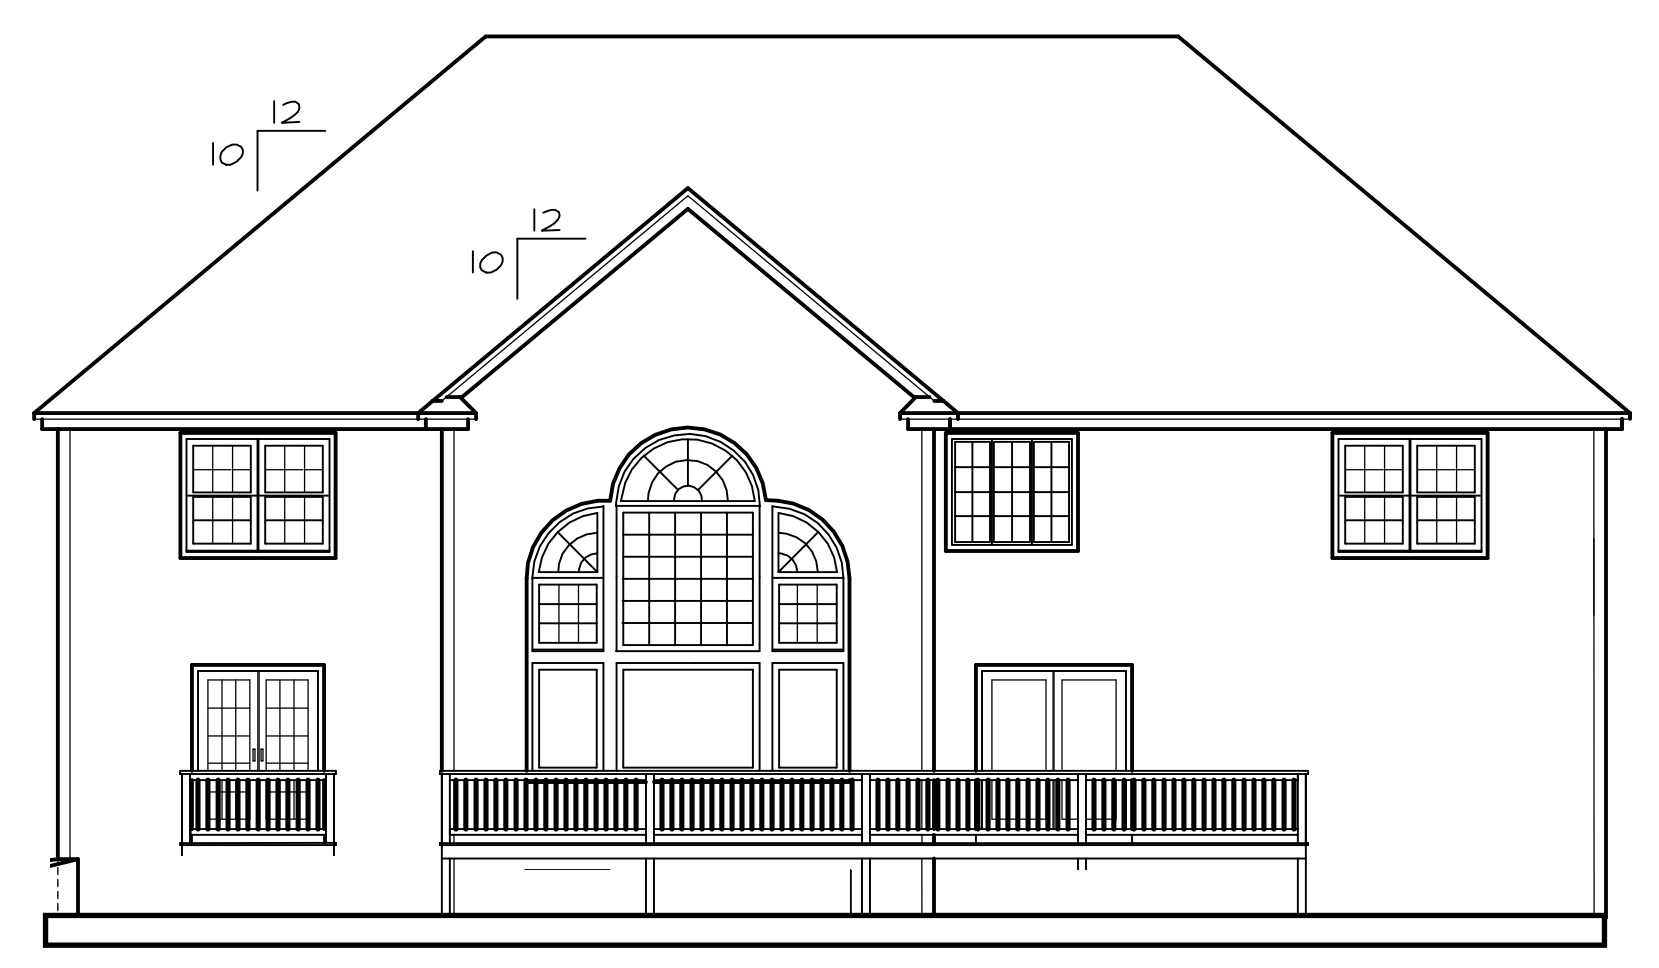



PLATE HGT ●
SECOND FLOOR ●
FIRST FLOOR ●

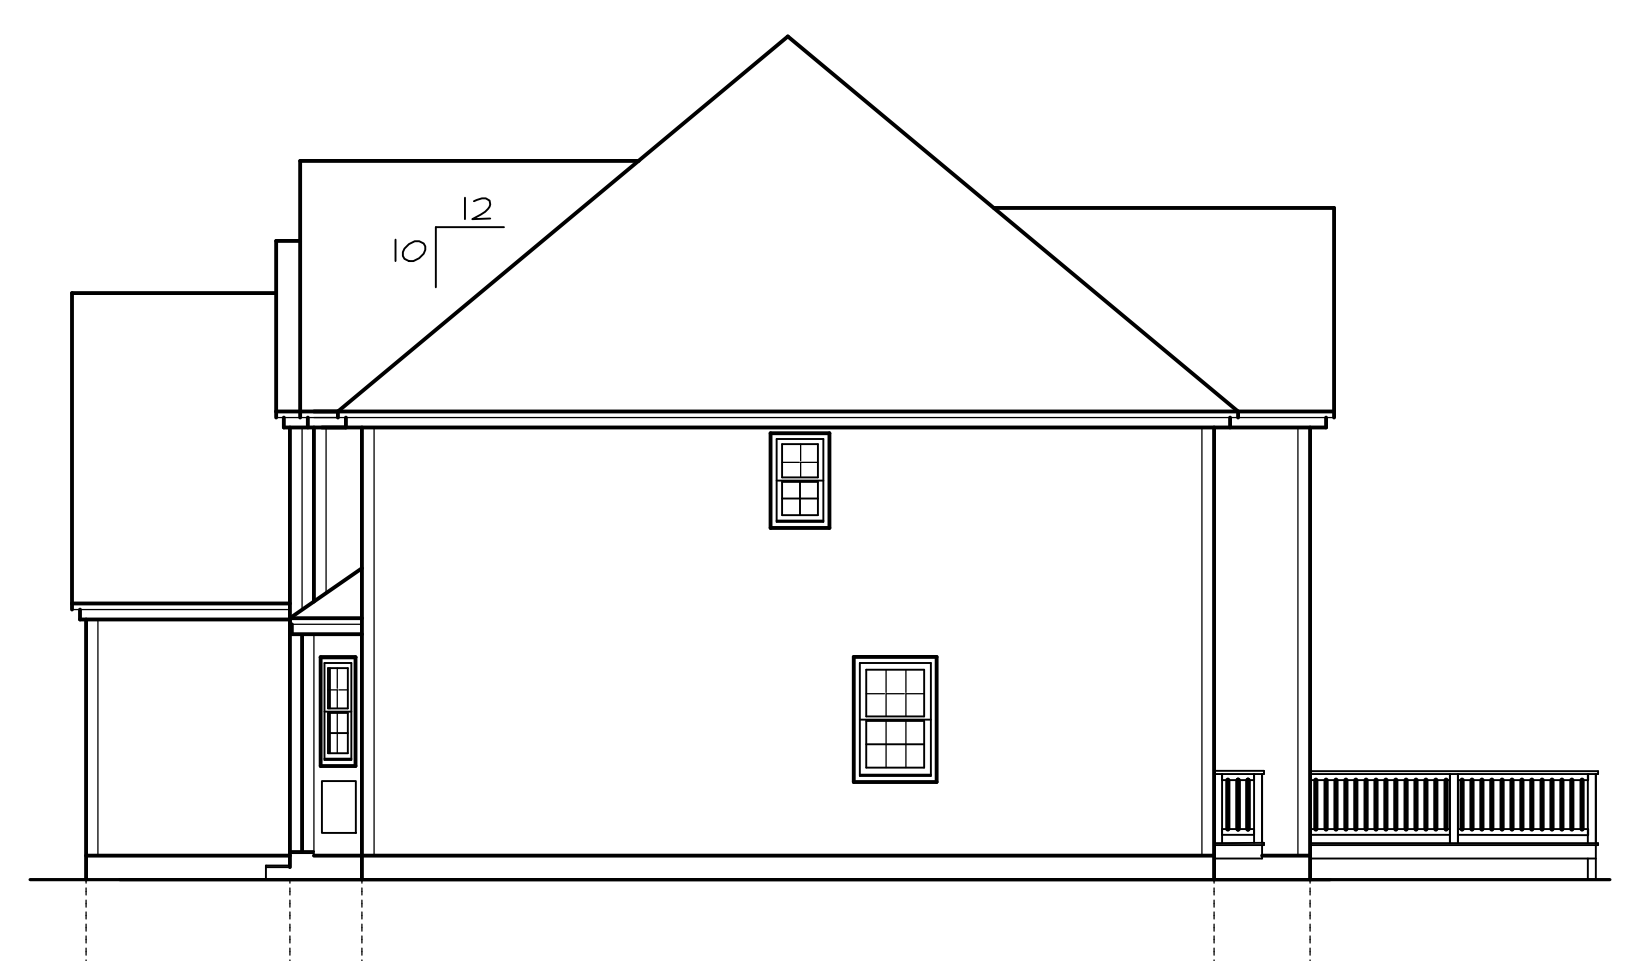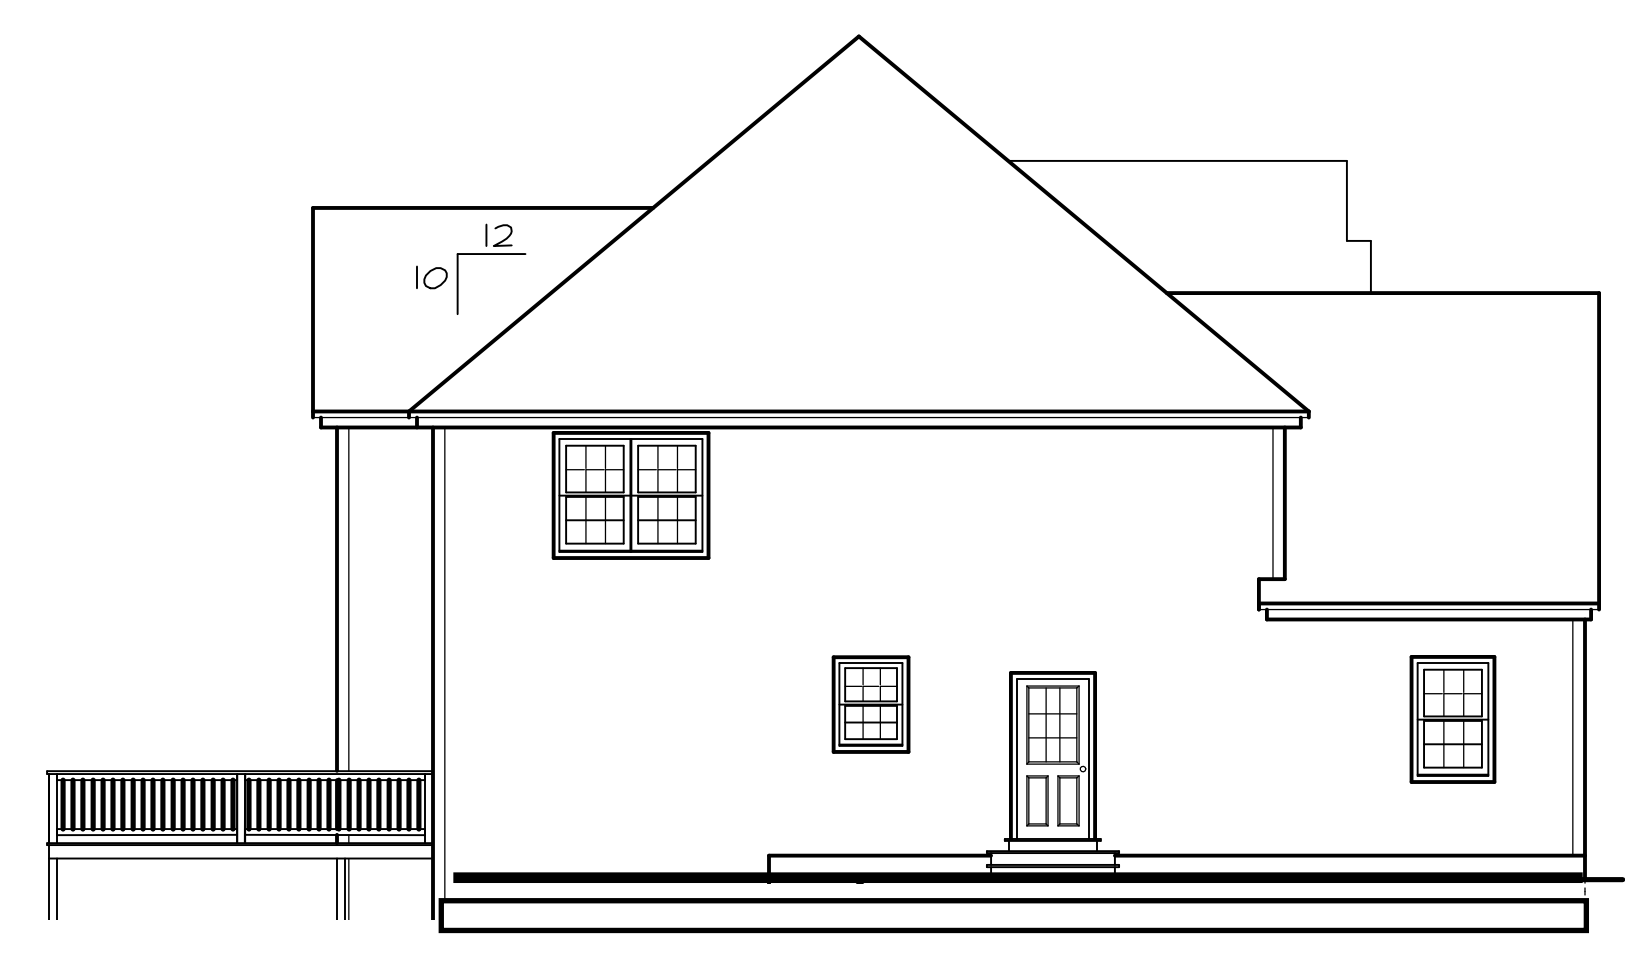

SAFARI CONSTRUCTION, LLC.
NEW HOUSE TO BE BUILT IN WINDHAM, NH

Contractor to check & verify all dimensions & structural members per drawings. All construction shall be in strict compliance with the State of New Hampshire or Massachusetts Building Codes, whichever applicable.

REVISIONS

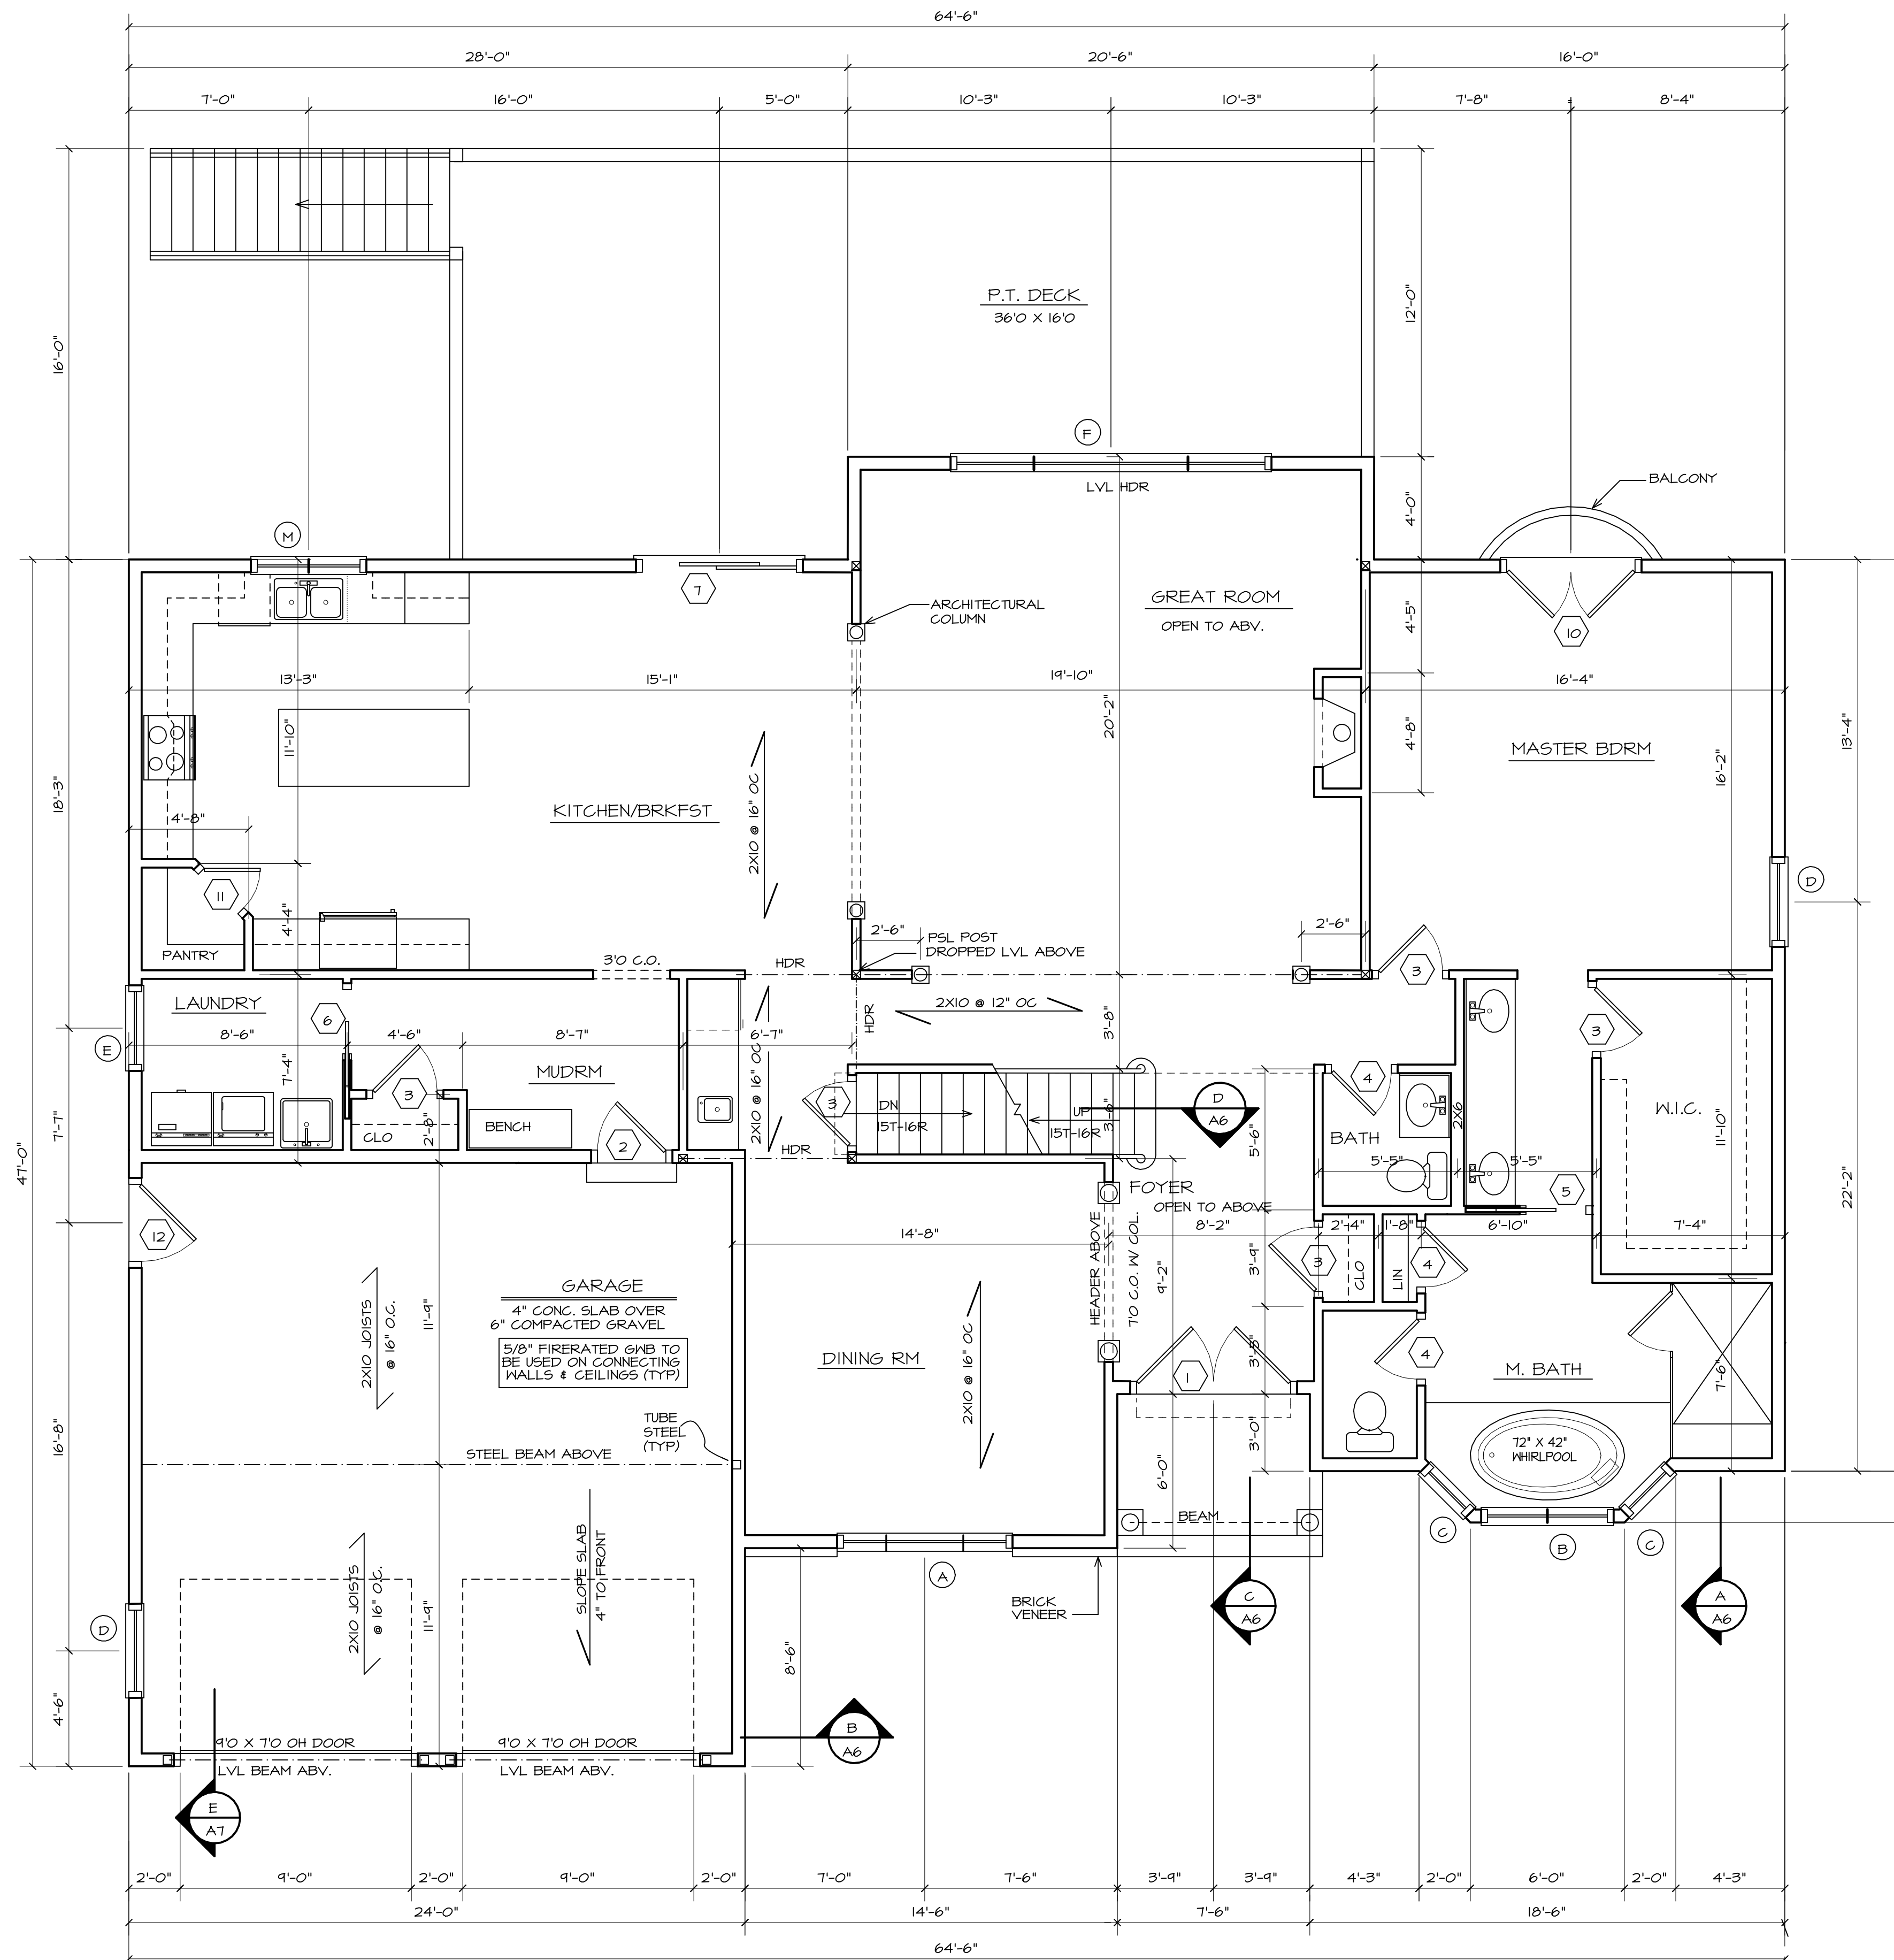


1 FIRST FLOOR PLAN
 A3 SCALE: 1/4" = 1'-0"

NOTE:
 1. PROVIDE HANDRAIL AT EACH STAIRWAY WITH
 4 OR MORE RISERS

WIND BRACING NOTE: PROVIDE DIAGONAL WIND BRACING AT ALL
 OUTSIDE CORNERS. AT CORNERS WITH LESS THAN 48" OF PANEL
 WALL, USE ALTERNATE BRACING PANELS IN ACCORDANCE WITH
 INTERNATIONAL BUILDING CODE FIGURE R602.10.6.2

Alternative
 Designs Inc.
 22-217

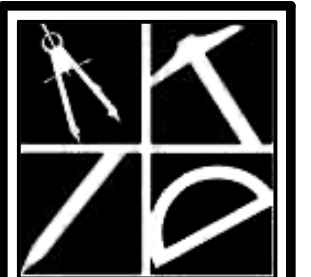

Alternative
 Designs Inc.
 Residential/Commercial
 Design
 94 Old Granite Street
 Manchester, NH 03101
 phone: (603) 645-4388
 fax: (603) 645-6010


These drawings, specifications,
 and the design conveyed are
 the exclusive property of
 Alternative Designs Inc.
 Any form of reproduction of
 these drawings or of the
 design conveyed is prohibited.
 A.D.I. © 2022

Contractor to check & verify all
 dimensions & structural members
 are in accordance with the
 drawings. All construction shall be in strict
 compliance with the State of
 New Hampshire or Massachusetts
 Building Codes, whichever applicable.

REVISIONS

22-217
 MAY 2022
 SHEET 3 OF 8


A3

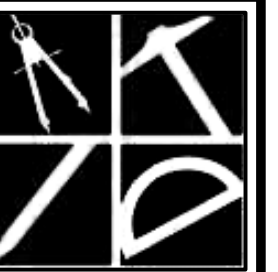

Alternative Designs Inc.

www.alternativedesigns.net
Residential/Commercial Design
94 Old Granite Street
Manchester, NH 03101
phone: (603) 645-4388
fax: (603) 645-6010

These drawings, specifications, and the design conveyed are the exclusive property of Alternative Designs Inc. Any reproduction or use of these documents, or of the design is expressly prohibited. A.D.I. © 2022

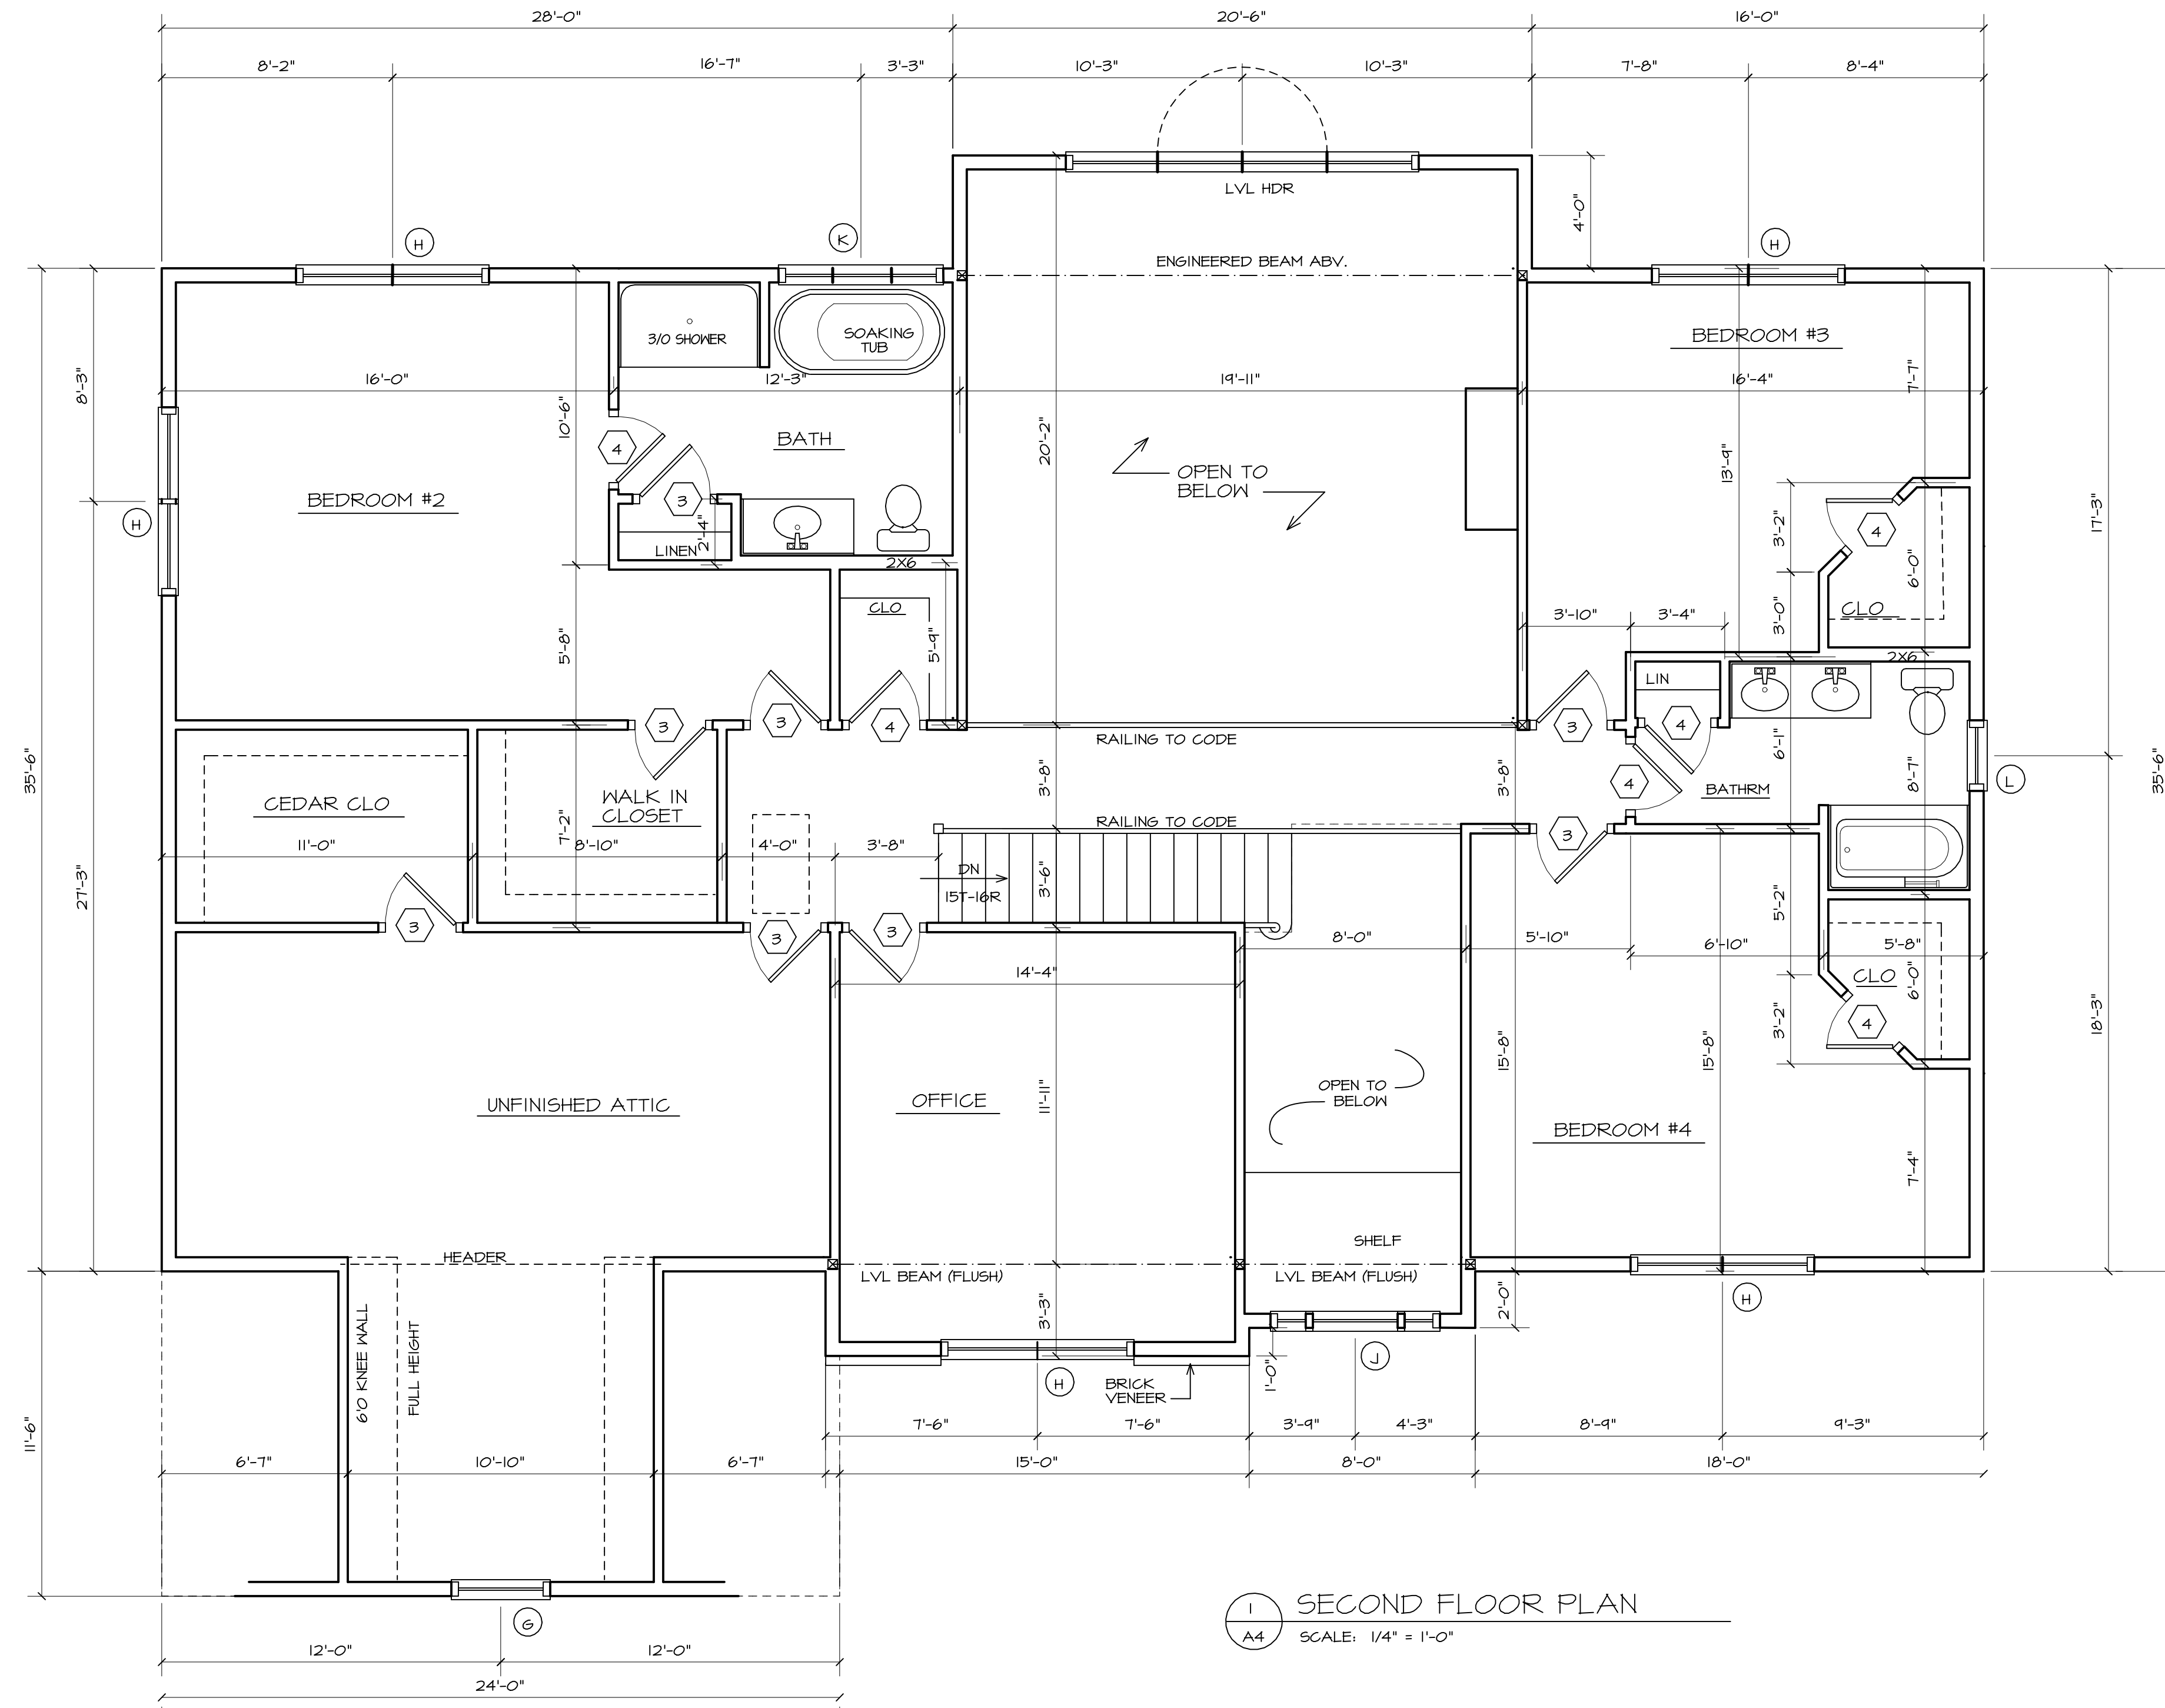

1 SECOND FLOOR PLAN
SCALE: 1/4" = 1'-0"

NOTE:
1. PROVIDE HANDRAIL AT EACH STAIRWAY WITH 4 OR MORE RISERS

WIND BRACING NOTE: PROVIDE DIAGONAL WIND BRACING AT ALL OUTSIDE CORNERS. AT CORNERS WITH LESS THAN 48" OF PANEL WALL, USE ALTERNATE BRACING PANELS IN ACCORDANCE WITH INTERNATIONAL BUILDING CODE FIGURE R602.10.6.2


Alternative Designs Inc.
22-217

Contractor to check & verify all dimensions & structural members before construction. All construction shall be in strict compliance with the State of New Hampshire or Massachusetts Building Codes, whichever applicable.


REVISIONS

22-217
MAY 2022
SHEET 4 OF 8


A4

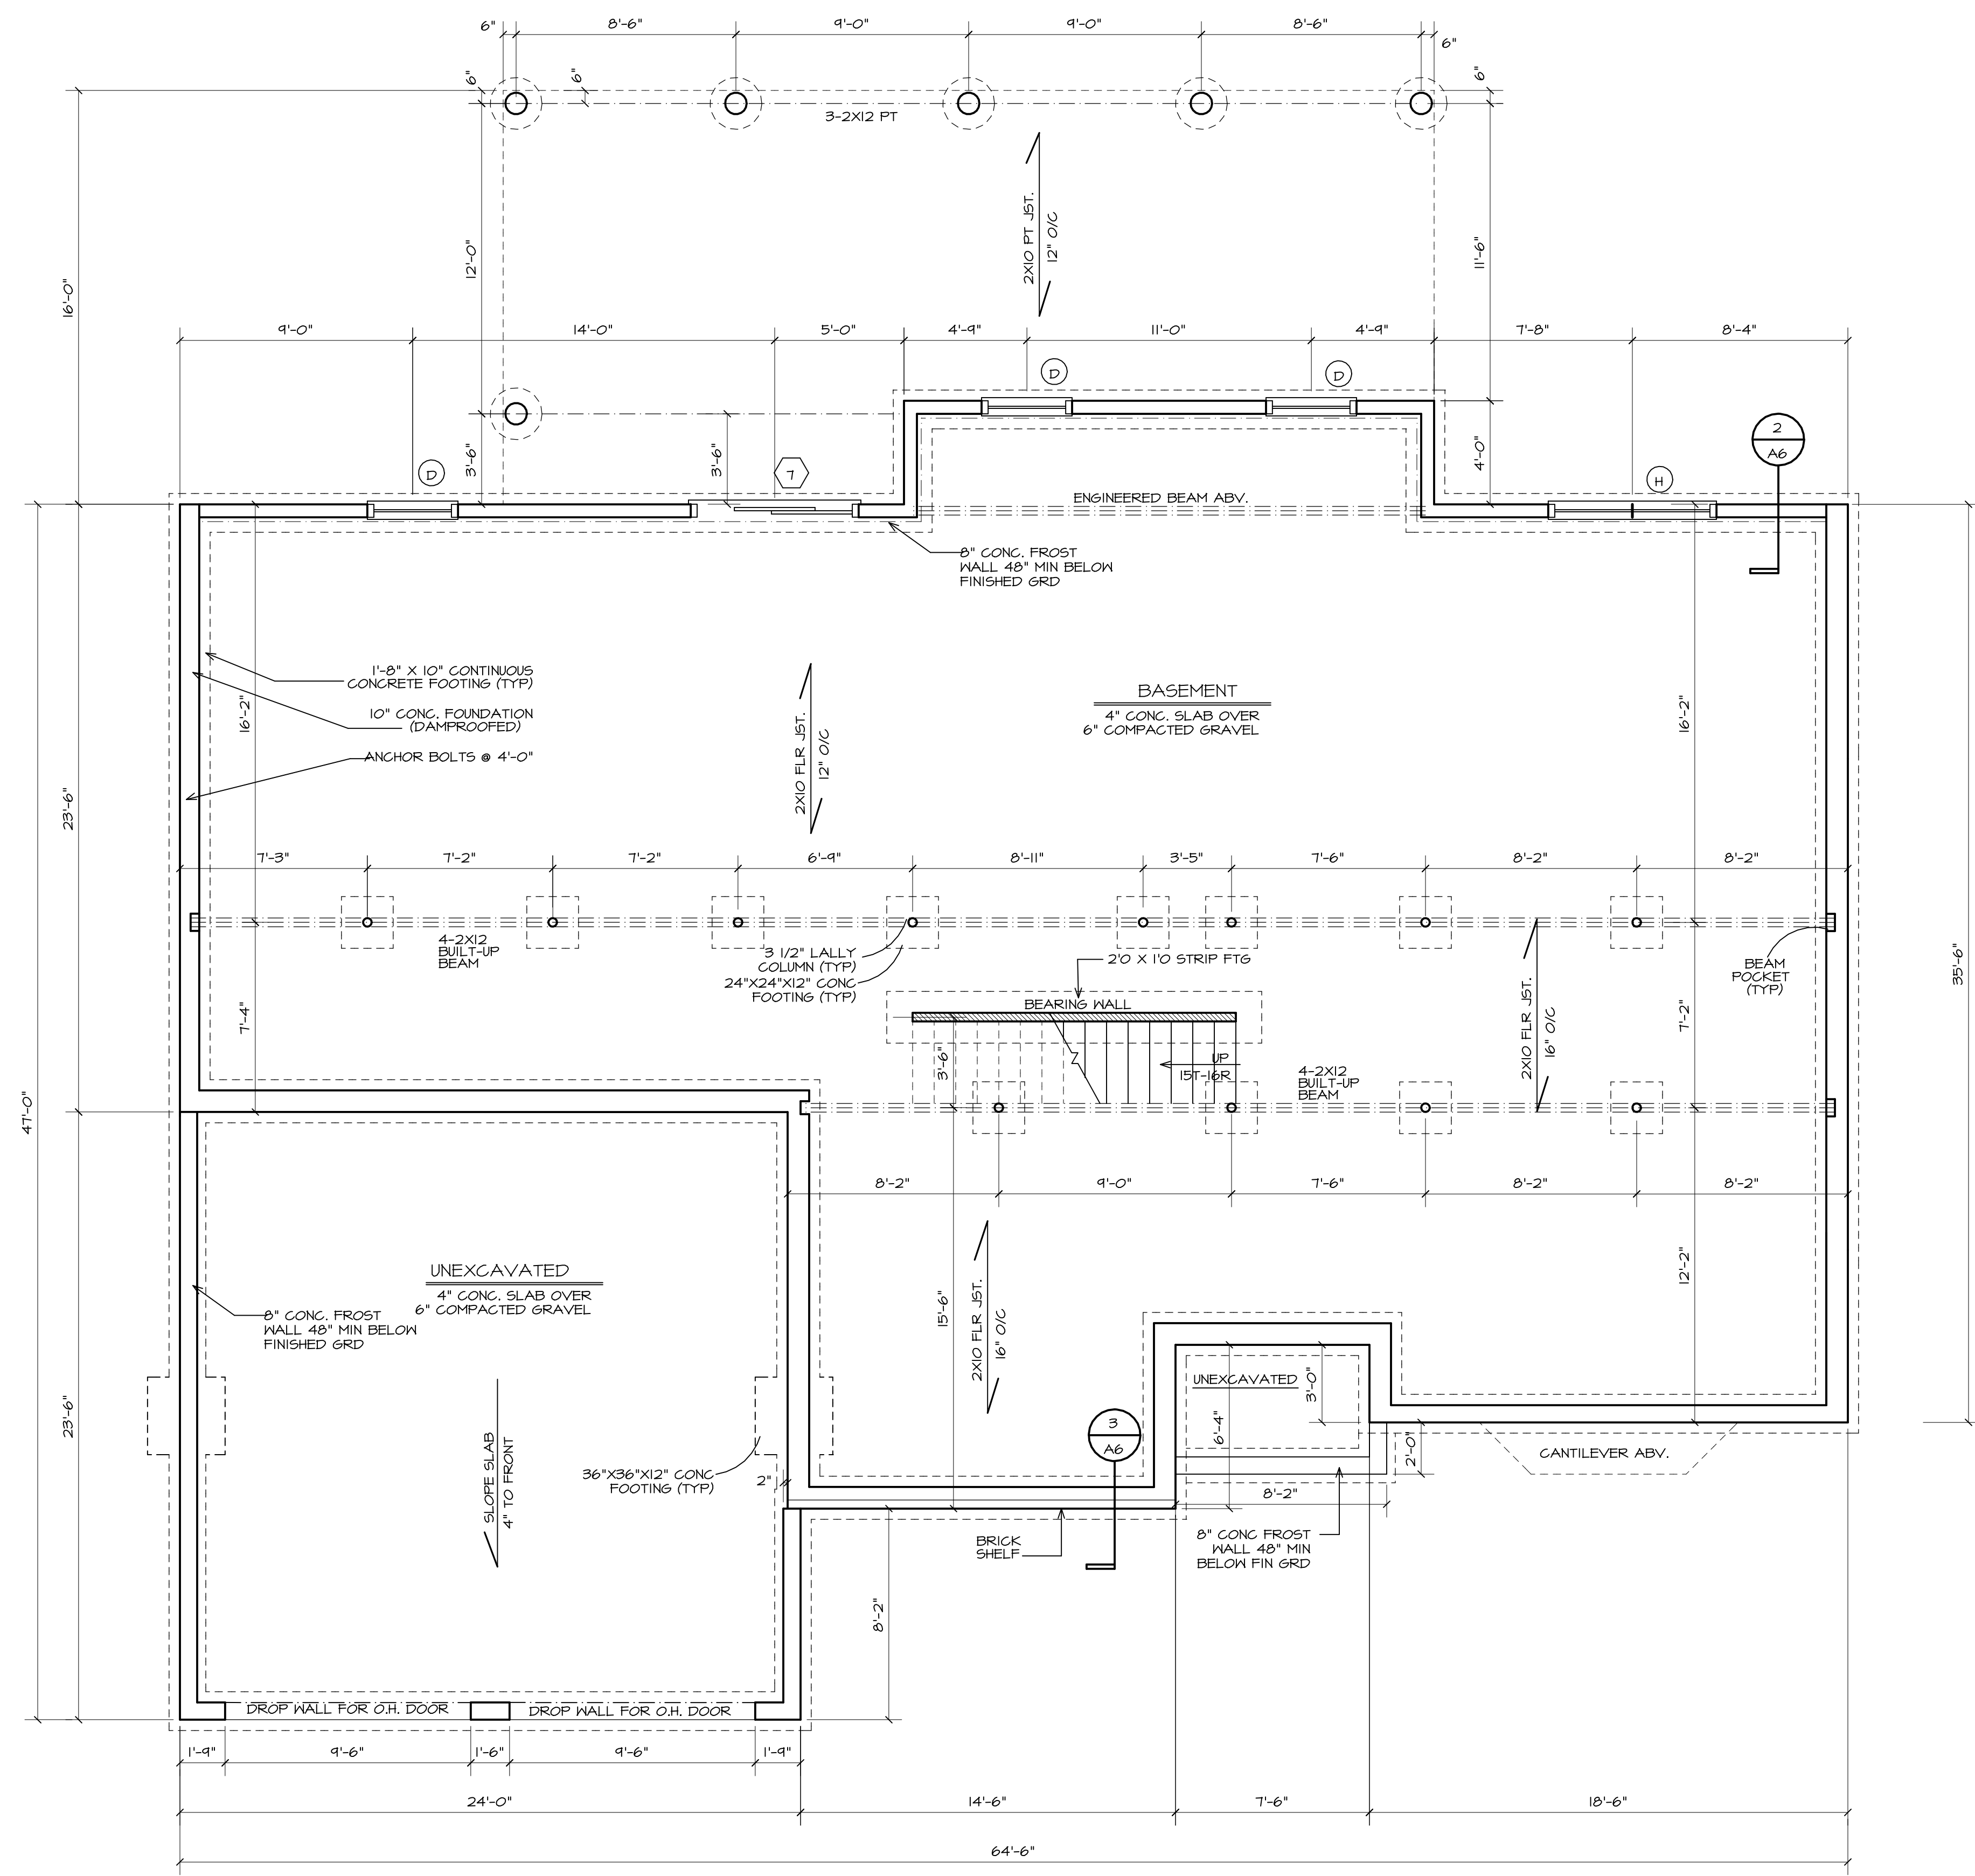

1 FOUNDATION PLAN
A5 SCALE: 1/4" = 1'-0"

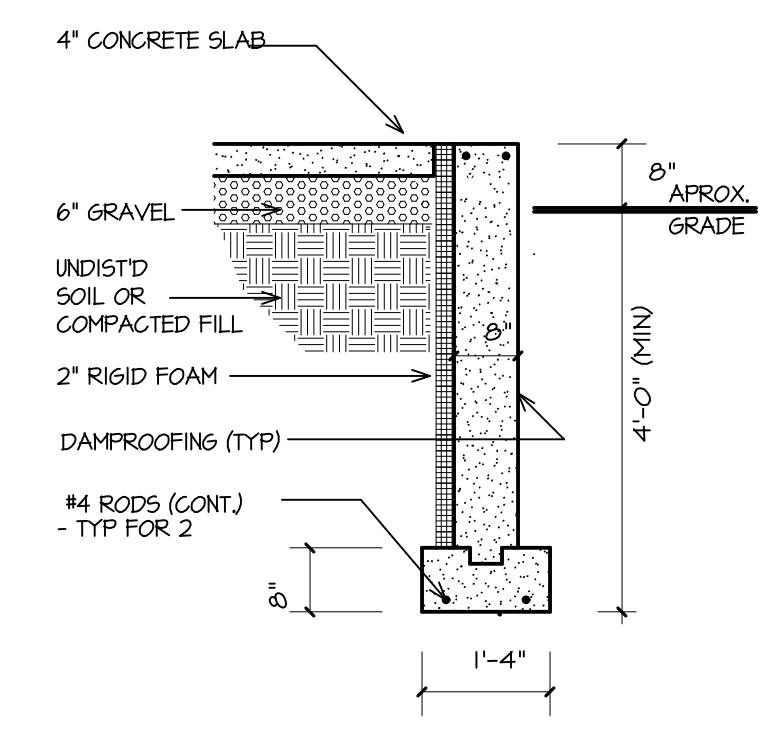

2 TYP. FOUNDATION DETAIL
A6 SCALE: 1/2" = 1'-0"

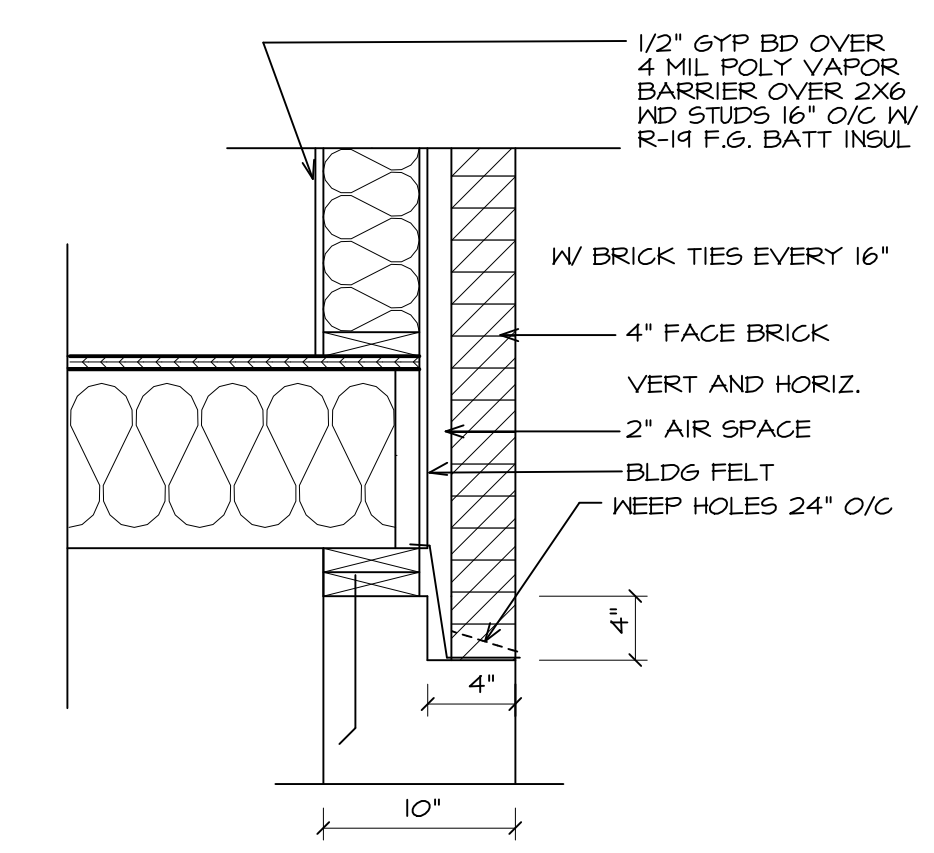


3 BRICK SHELF DETAIL
A6 SCALE: 3/4" = 1'-0"

NOTE: SEE DRAWING A2 FOR CONCRETE NOTES AND ADDITIONAL INFORMATION

GENERAL NOTES

- CONC BULKHEAD SIZE AND LOCATION TO BE DETERMINED BY SITE CONDITIONS AND/OR CONTRACTOR
- WALKOUTS AS PER SITE CONDITIONS AND CONTRACTOR
- STEEL SASH WINDOW SIZES AND LOCATIONS TO BE DETERMINED BY CONTRACTOR

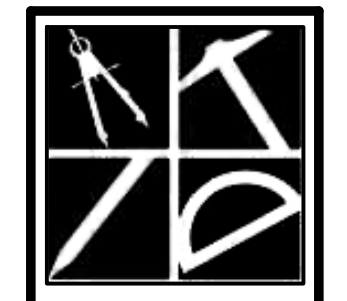

Alternative Designs Inc.
www.alternativedesigns.net
Residential/Commercial Design
94 Old Granite Street
Manchester, NH 03101
phone: (603) 645-4388
fax: (603) 645-6010

These drawings, specifications, and the design conveyed are the exclusive property of Alternative Designs Inc. No part of these drawings or of this design is expressly prohibited. ADI. © 2022

Contractor to check & verify all dimensions & concrete members before construction. All construction shall be in strict compliance with the State of New Hampshire or Massachusetts Building Codes, whichever applicable.

REVISIONS

NO.	DESCRIPTION

22-217
MAY 2022
SHEET 5 OF 8

A5