



**Alternative
Designs Inc**
19-051

FIRST FLOOR	2679 S.F.
SECOND FLOOR	865 S.F.
TOTAL	3544 S.F.



1 FRONT ELEVATION
 AI SCALE: 1/4" = 1'-0"

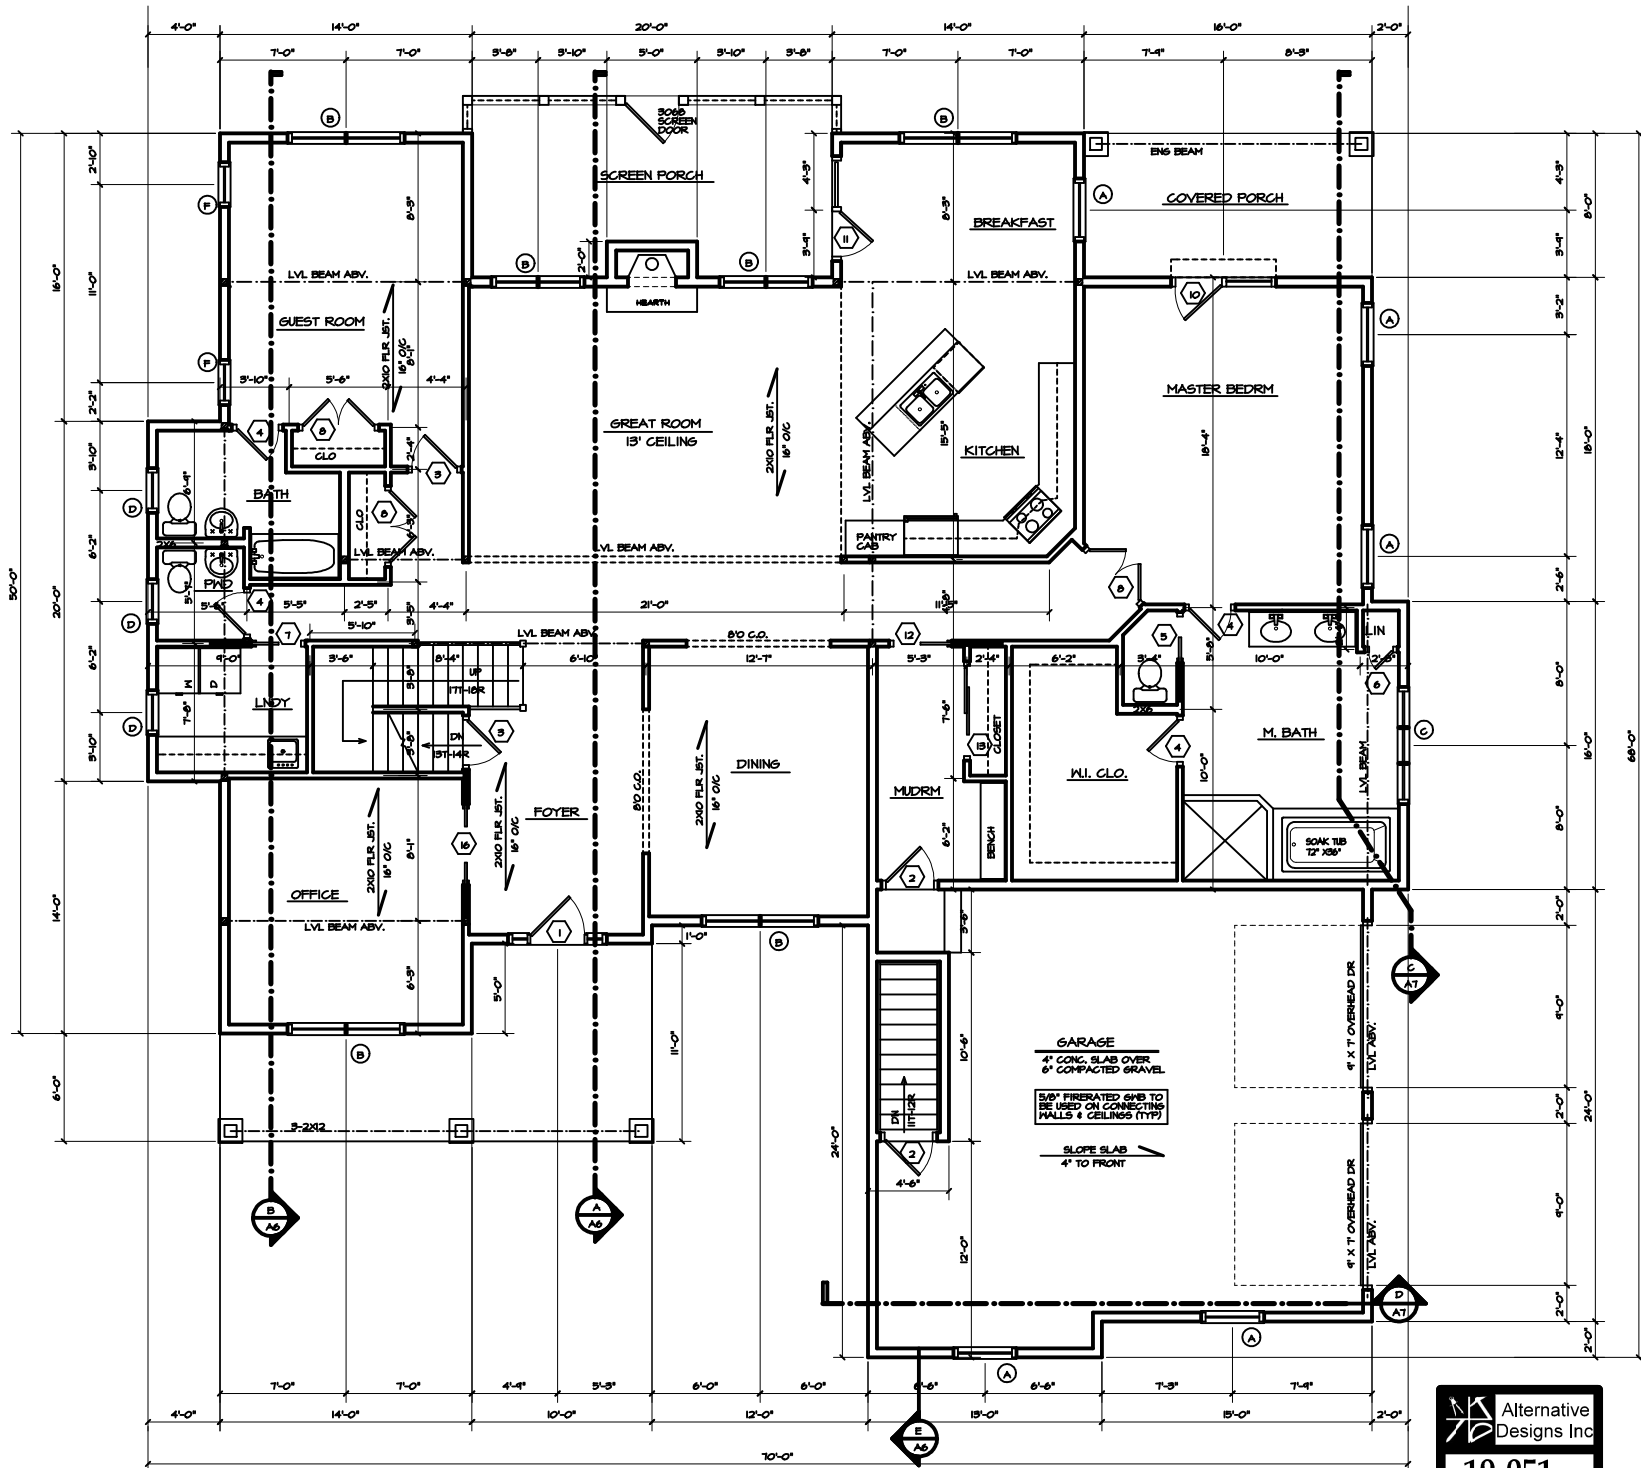

1 FIRST FLOOR PLAN
 SCALE: 1/4" = 1'-0"

